




APPLEGARTH HOUT BAY


ANNEXURE B:
ARCHITECTURAL PLANS - STYLE A_3 BEDROOM




NORTH ELEVATION
1:100

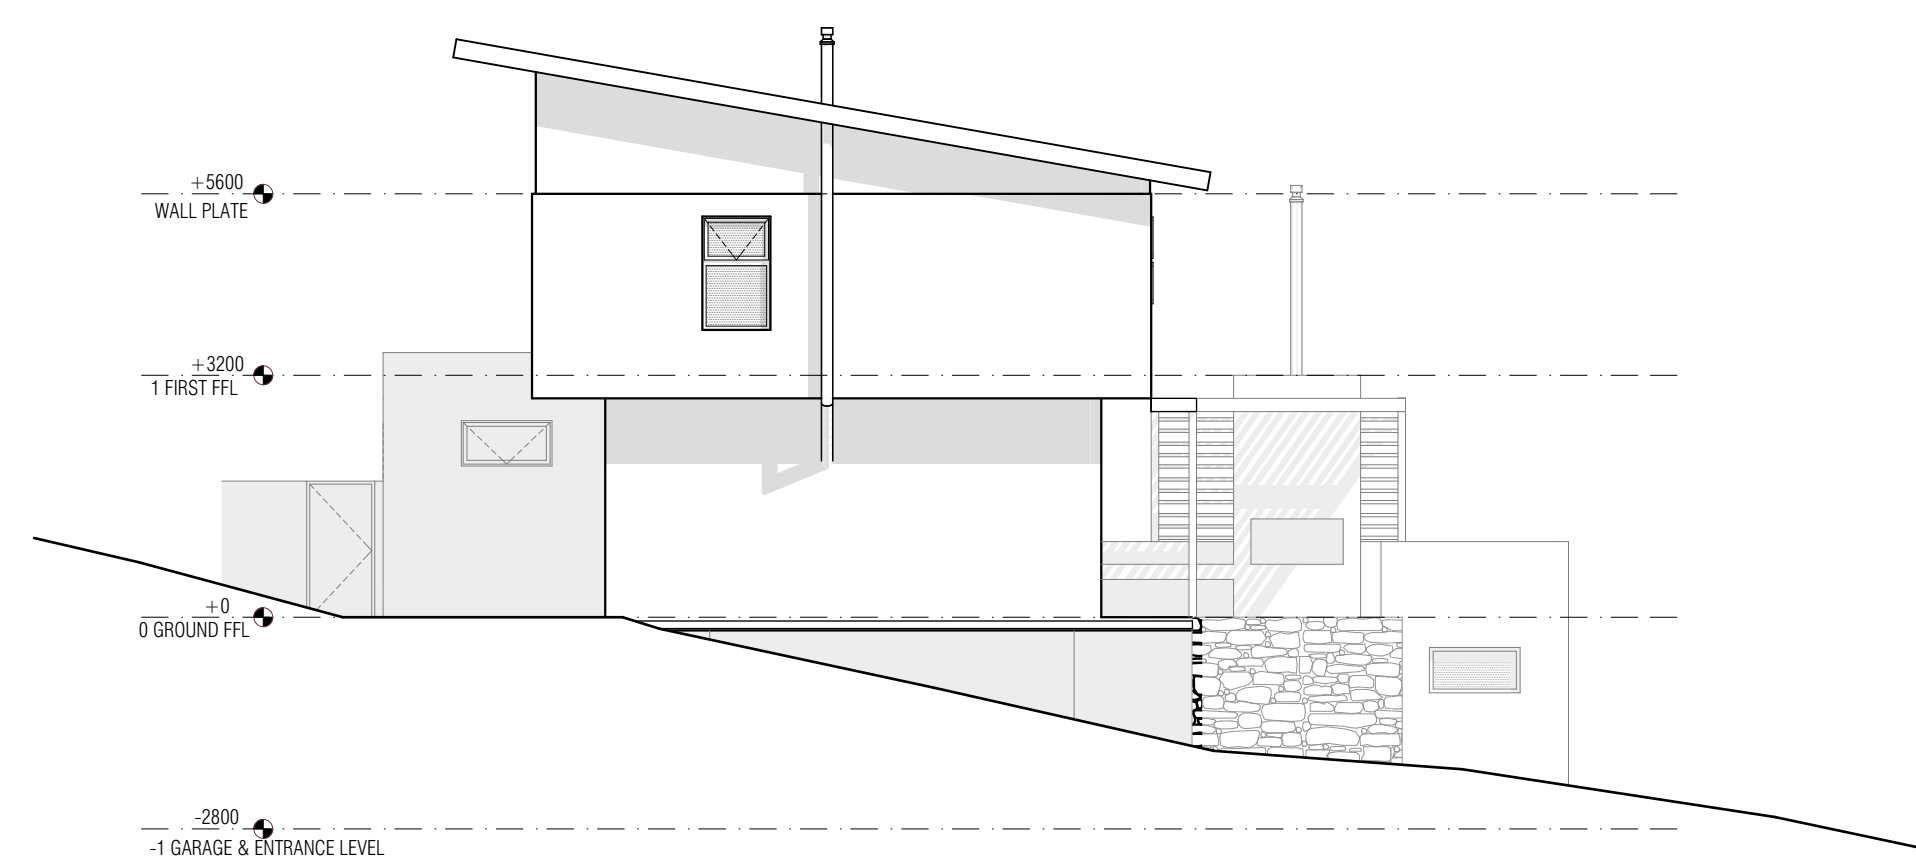


EAST ELEVATION
1:100

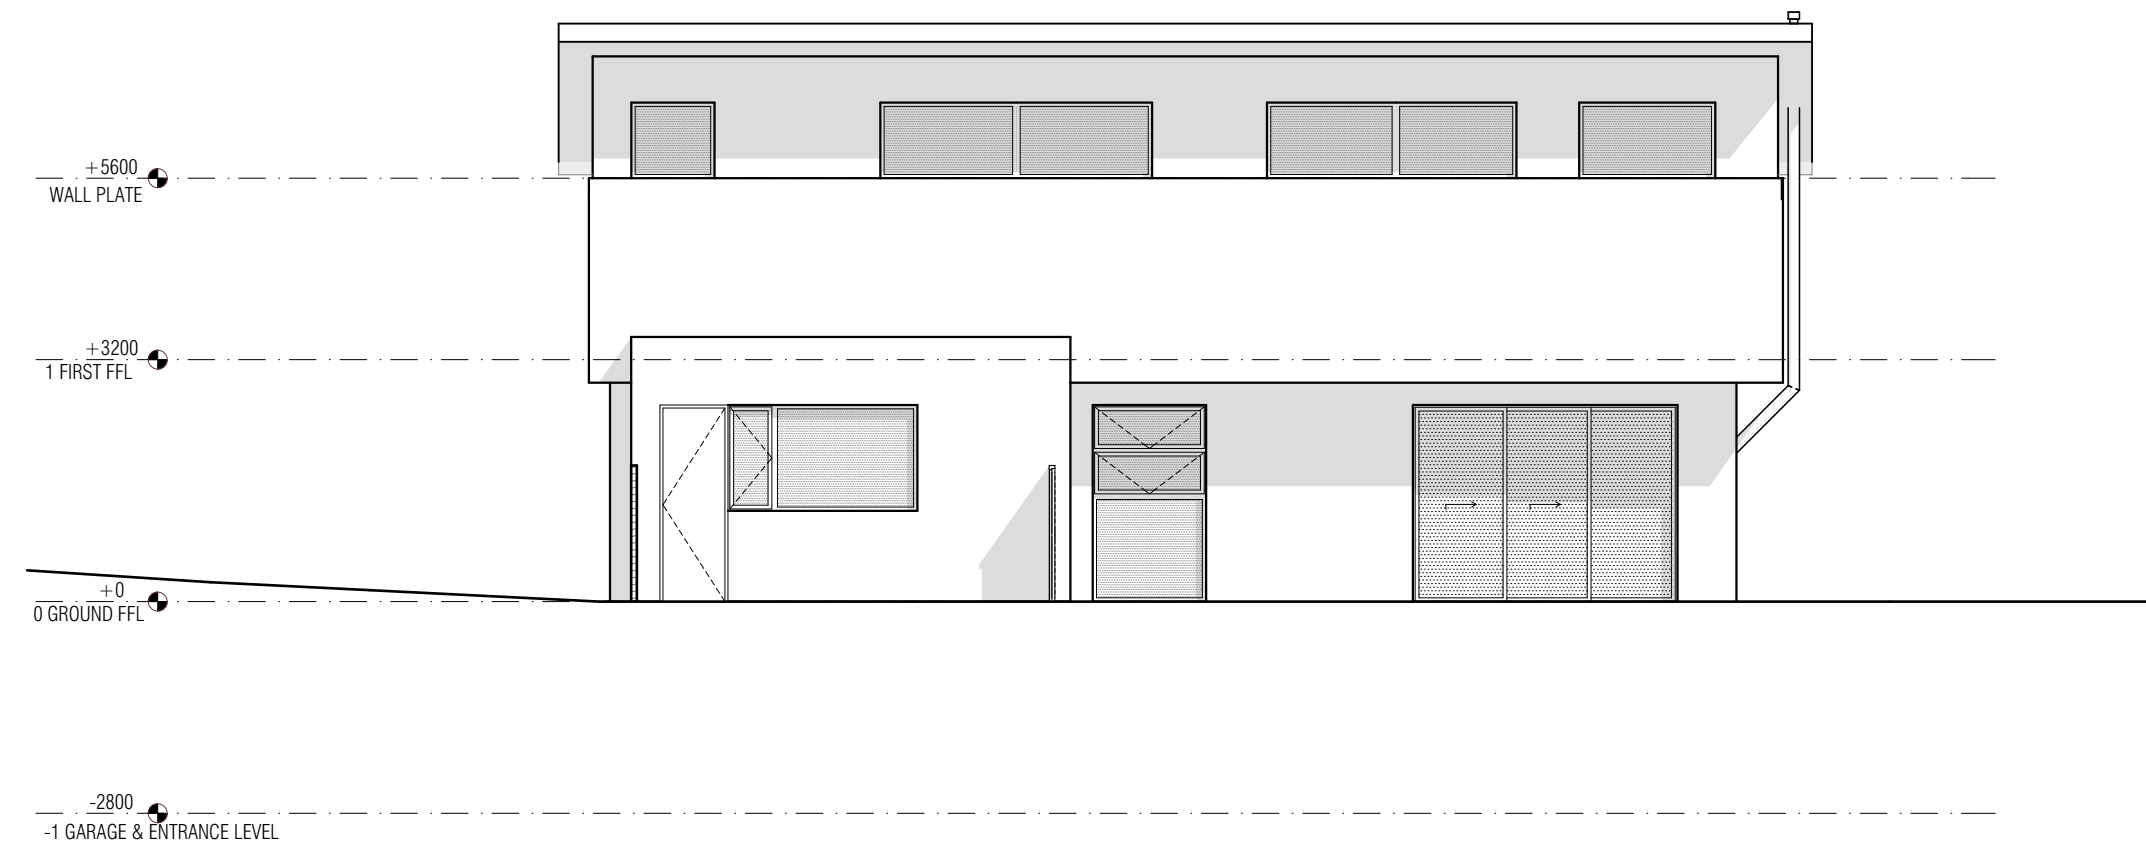


SOUTH ELEVATION
1:100

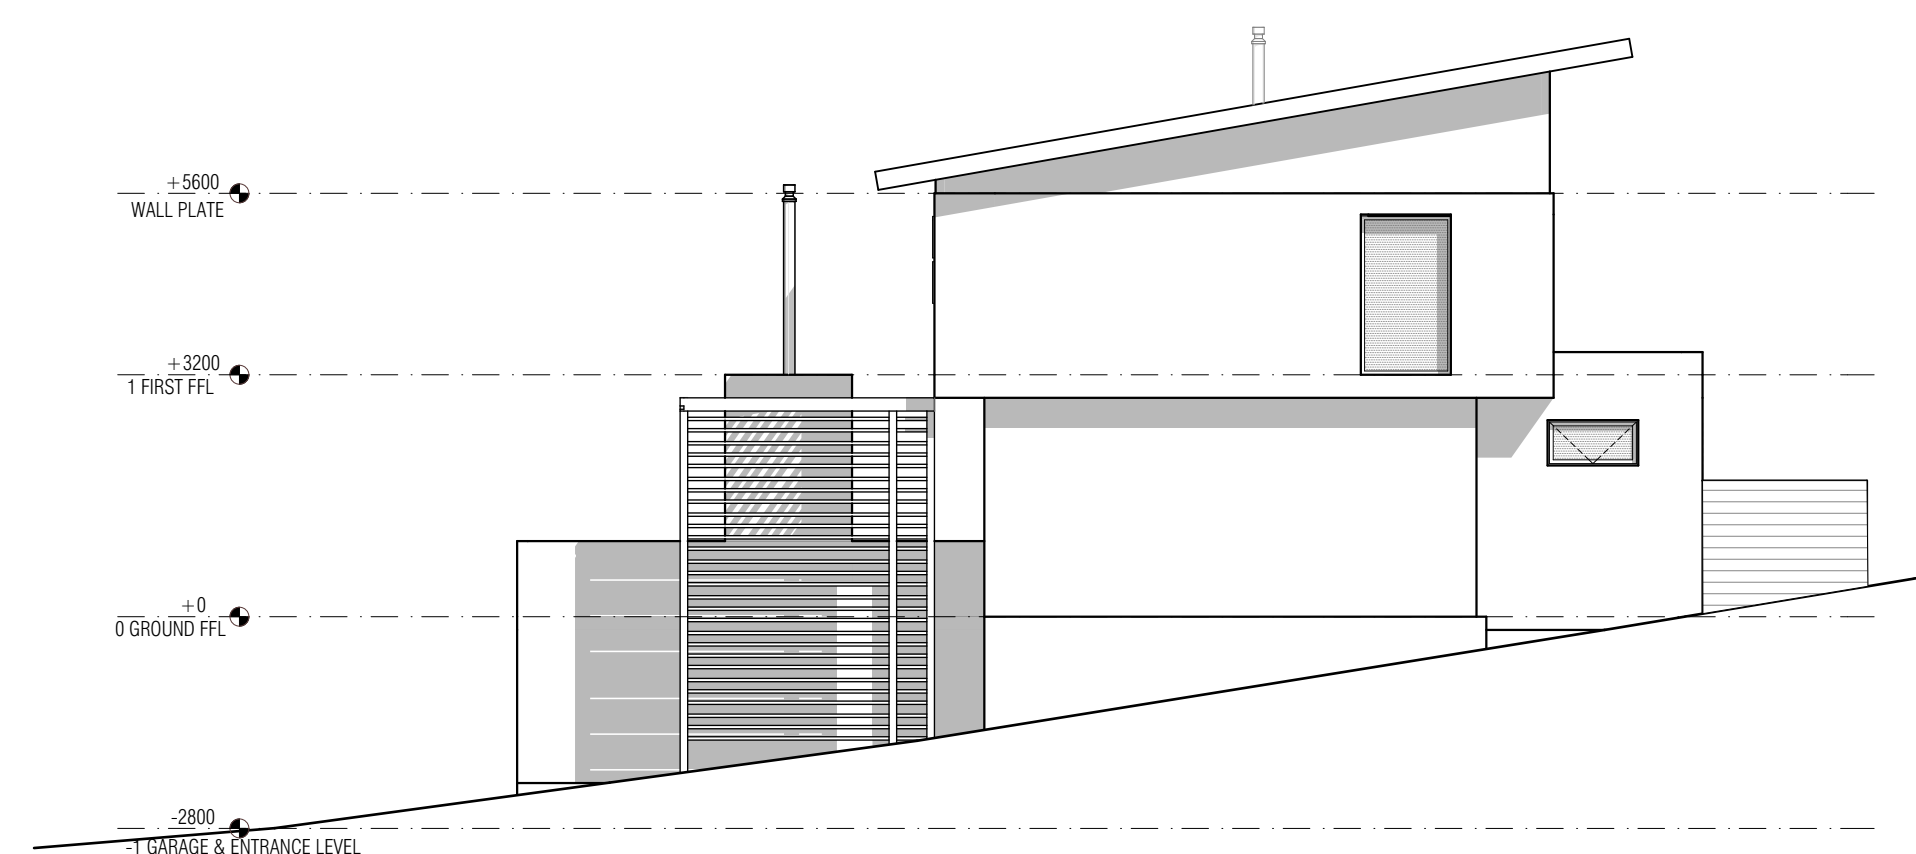

WEST ELEVATION
1:100


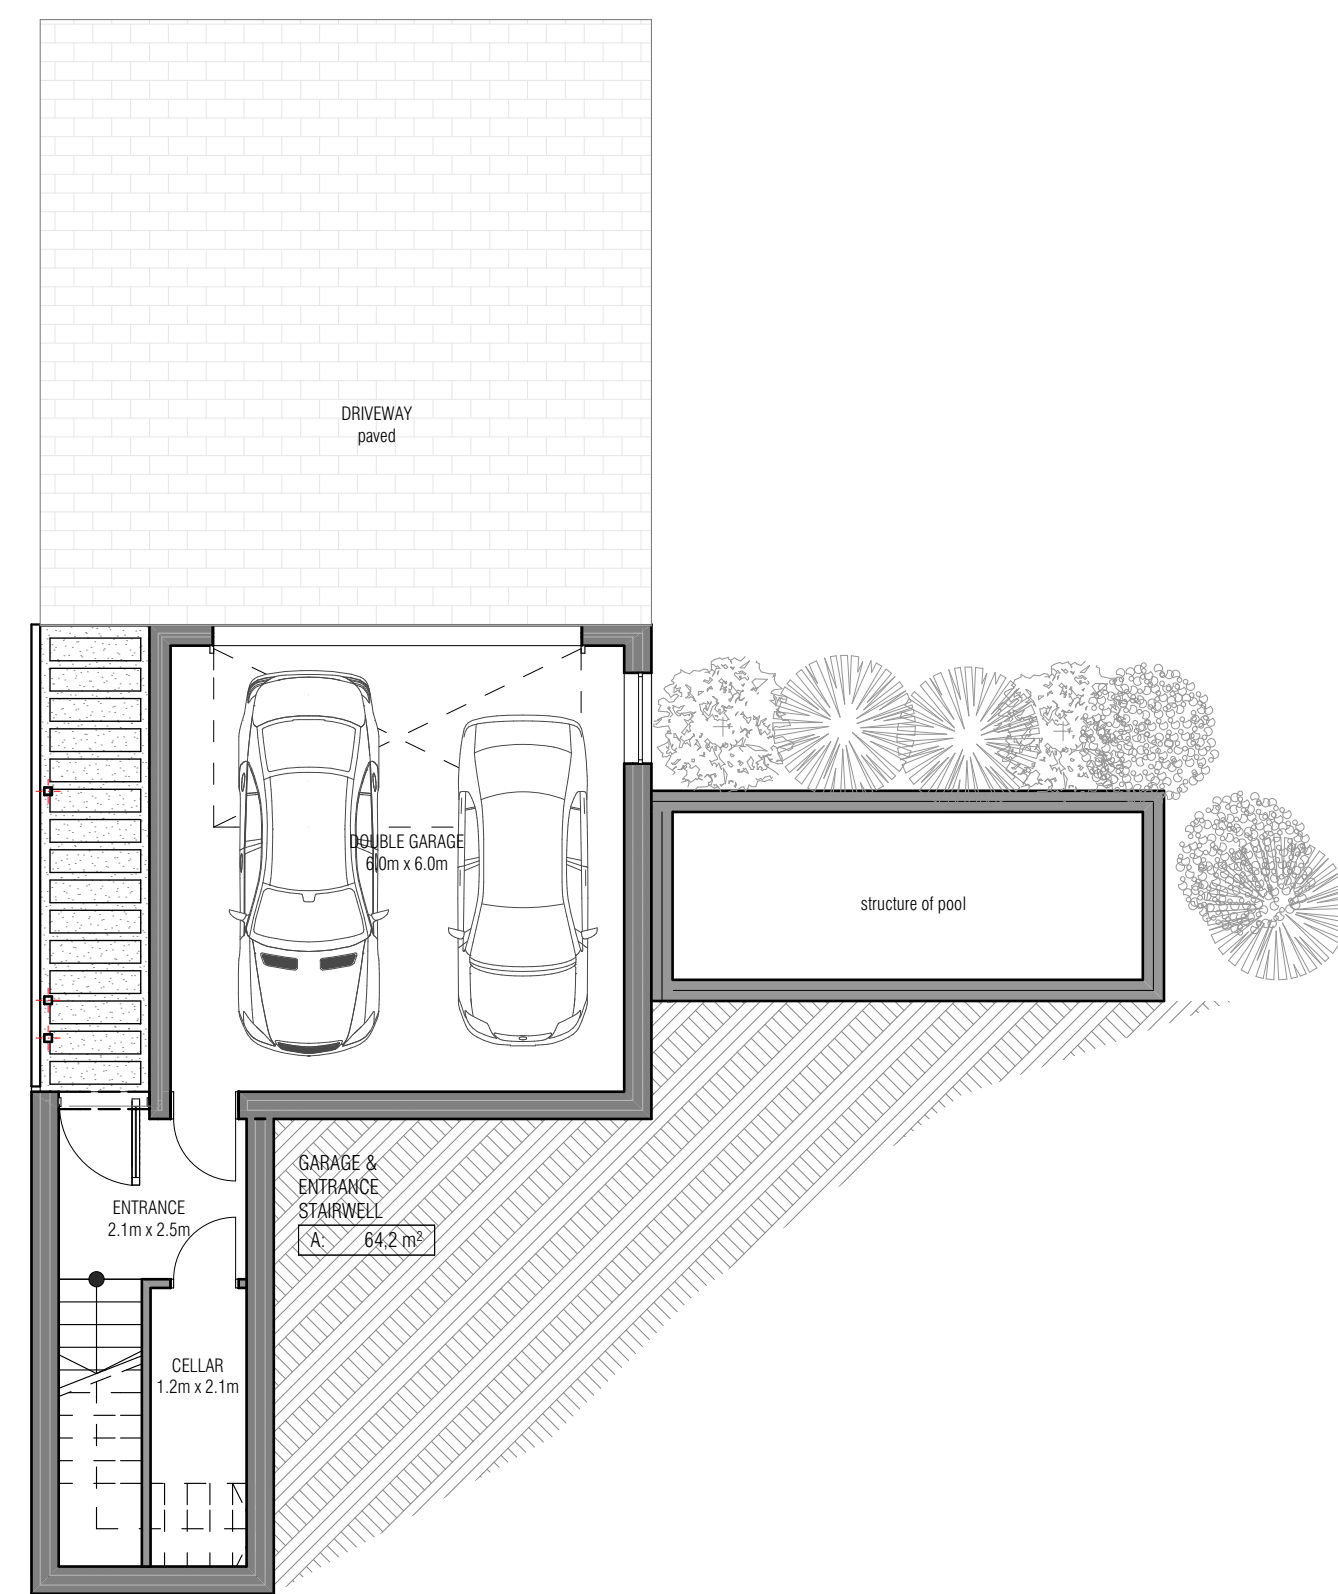


LOWER GROUND FLOOR PLAN
1:100

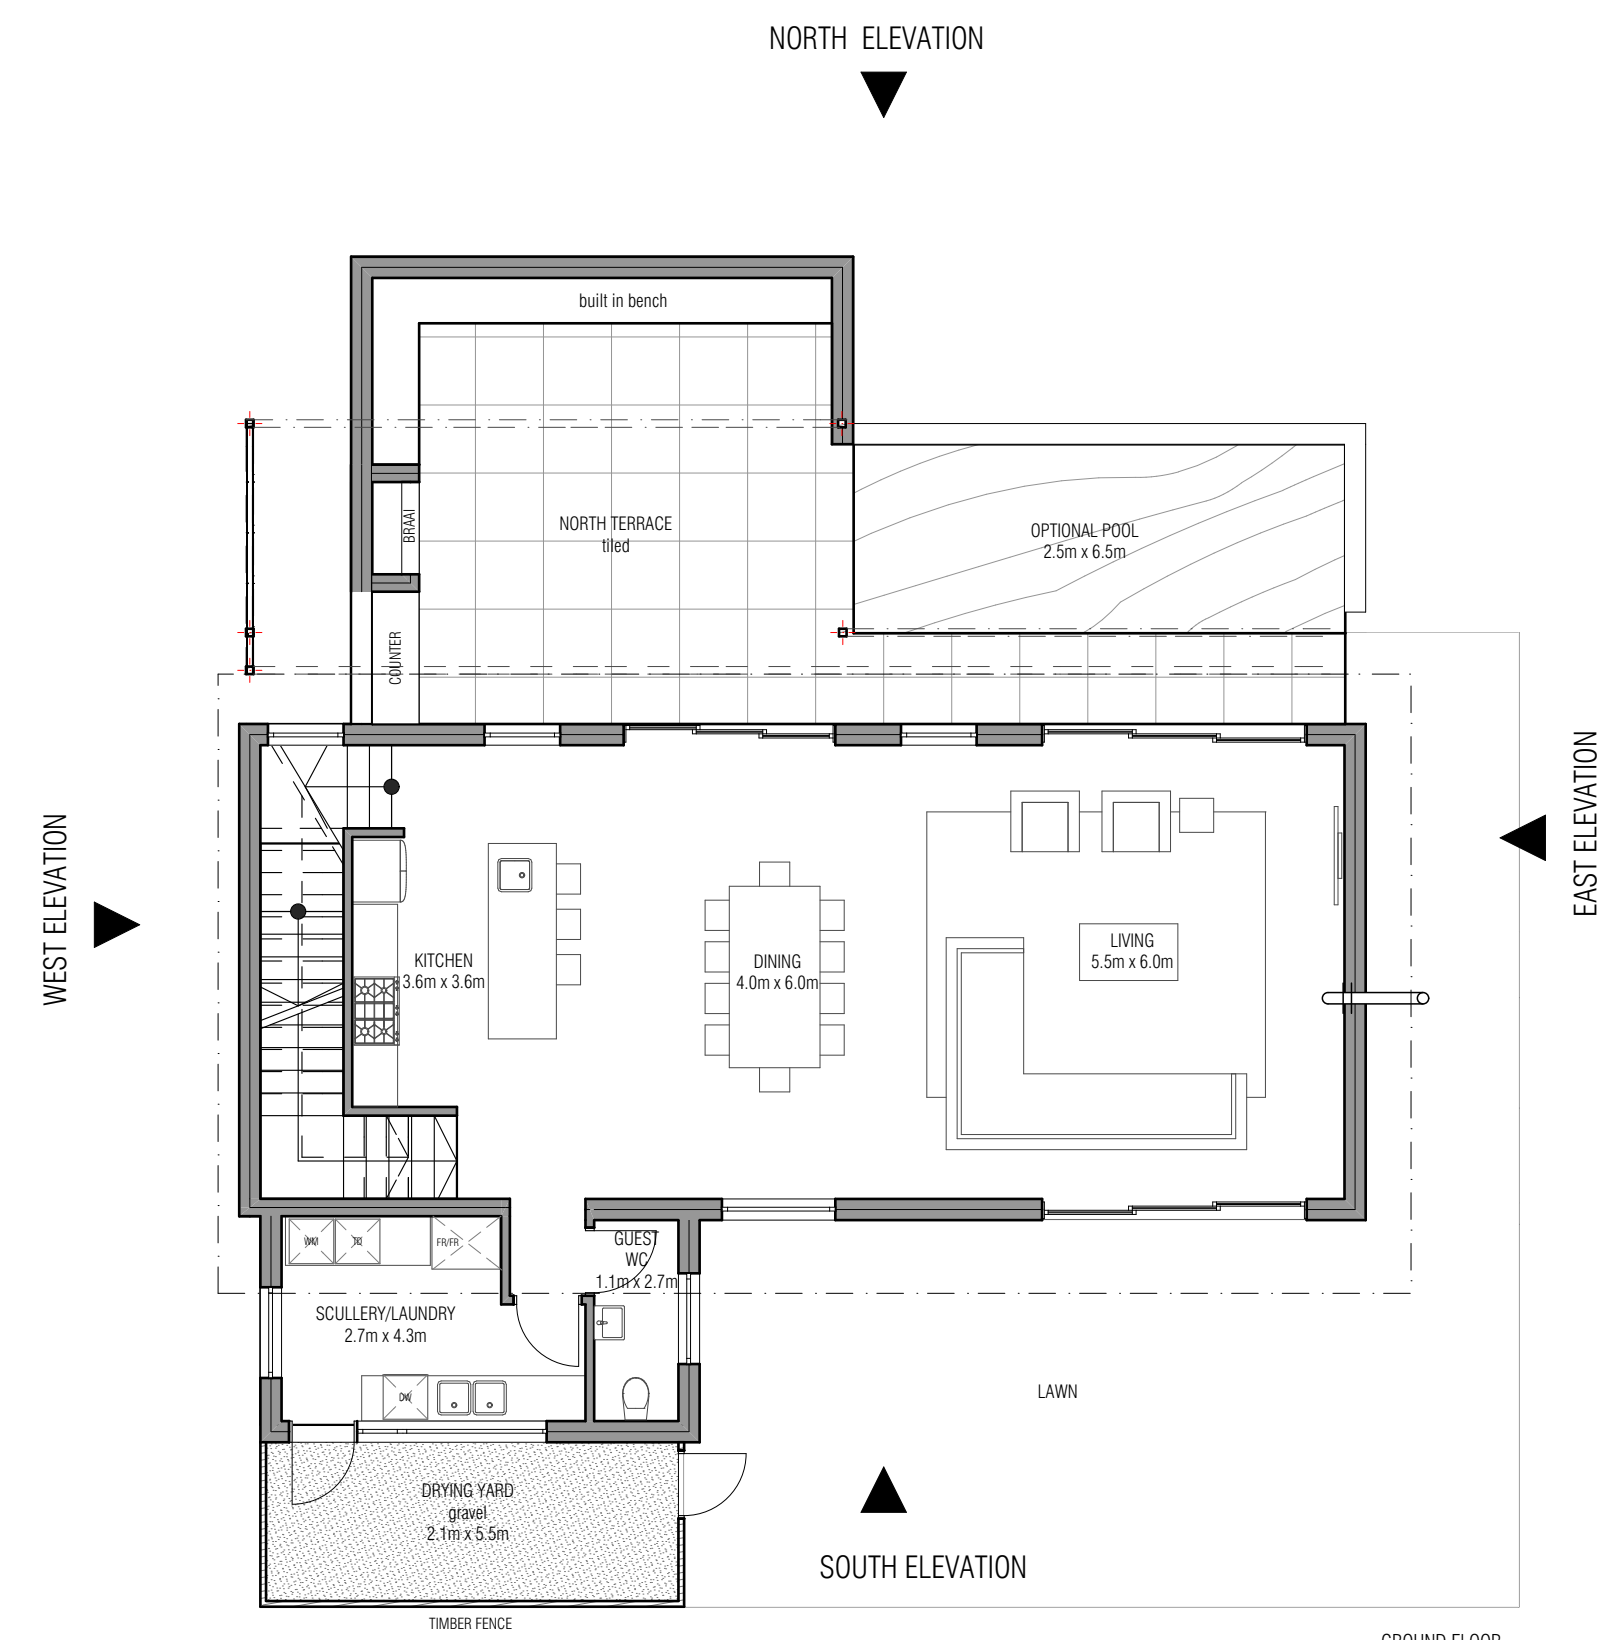

GROUND FLOOR PLAN
1:100

GROUND FLOOR
(excl. garages)
A: 103.9 m²
TOTAL AREA INCL. GARAGE: 293m²

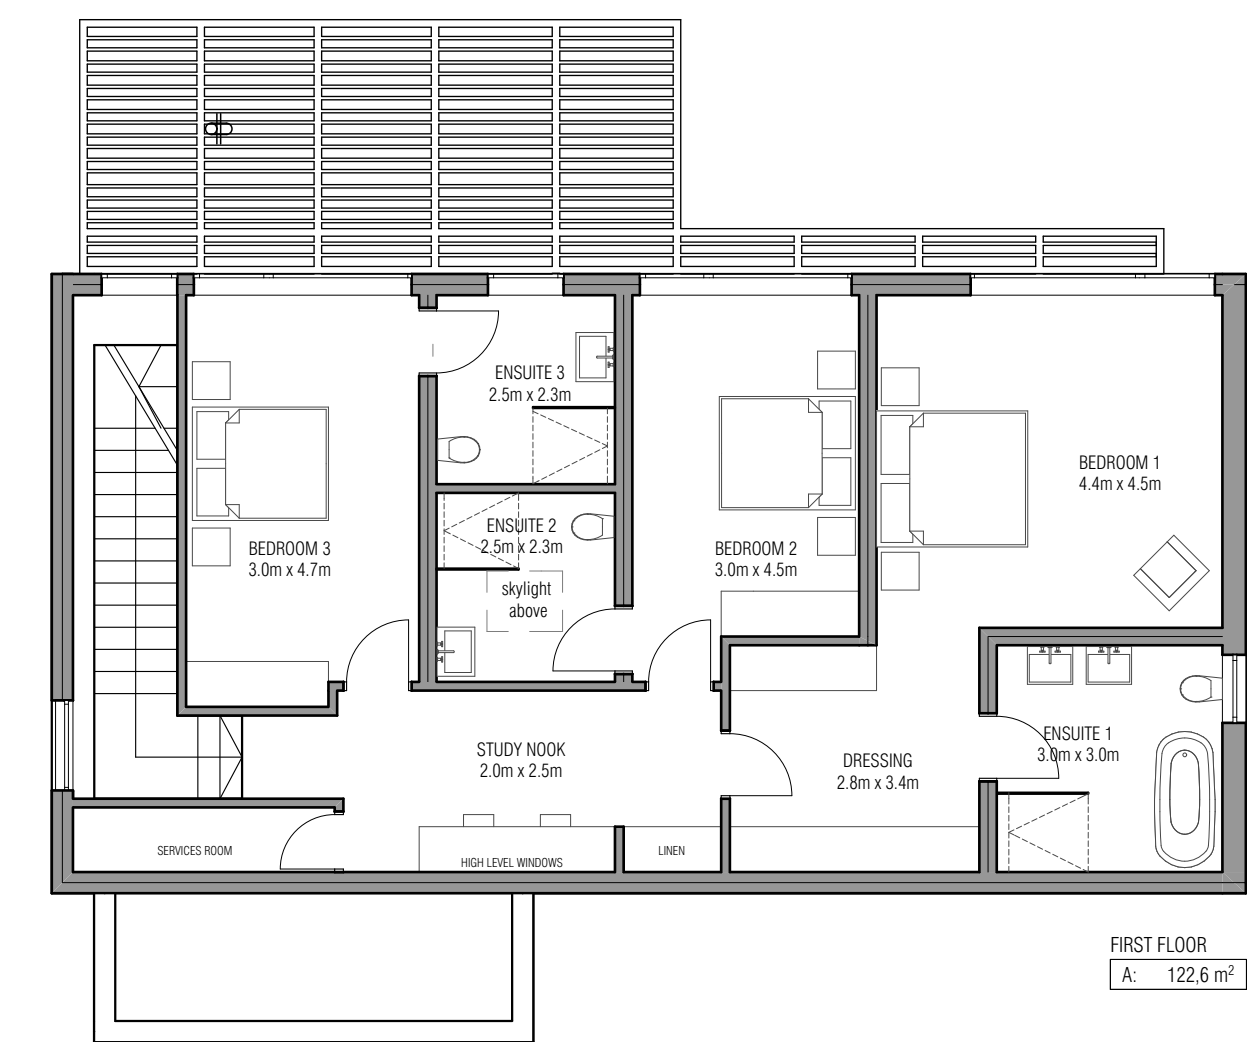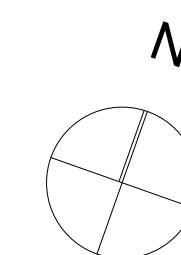

FIRST FLOOR PLAN
1:100