





APPLEGARTH  
HOUT BAY


ANNEXURE B:  
ARCHITECTURAL PLANS - STYLE C\_3 BEDROOM

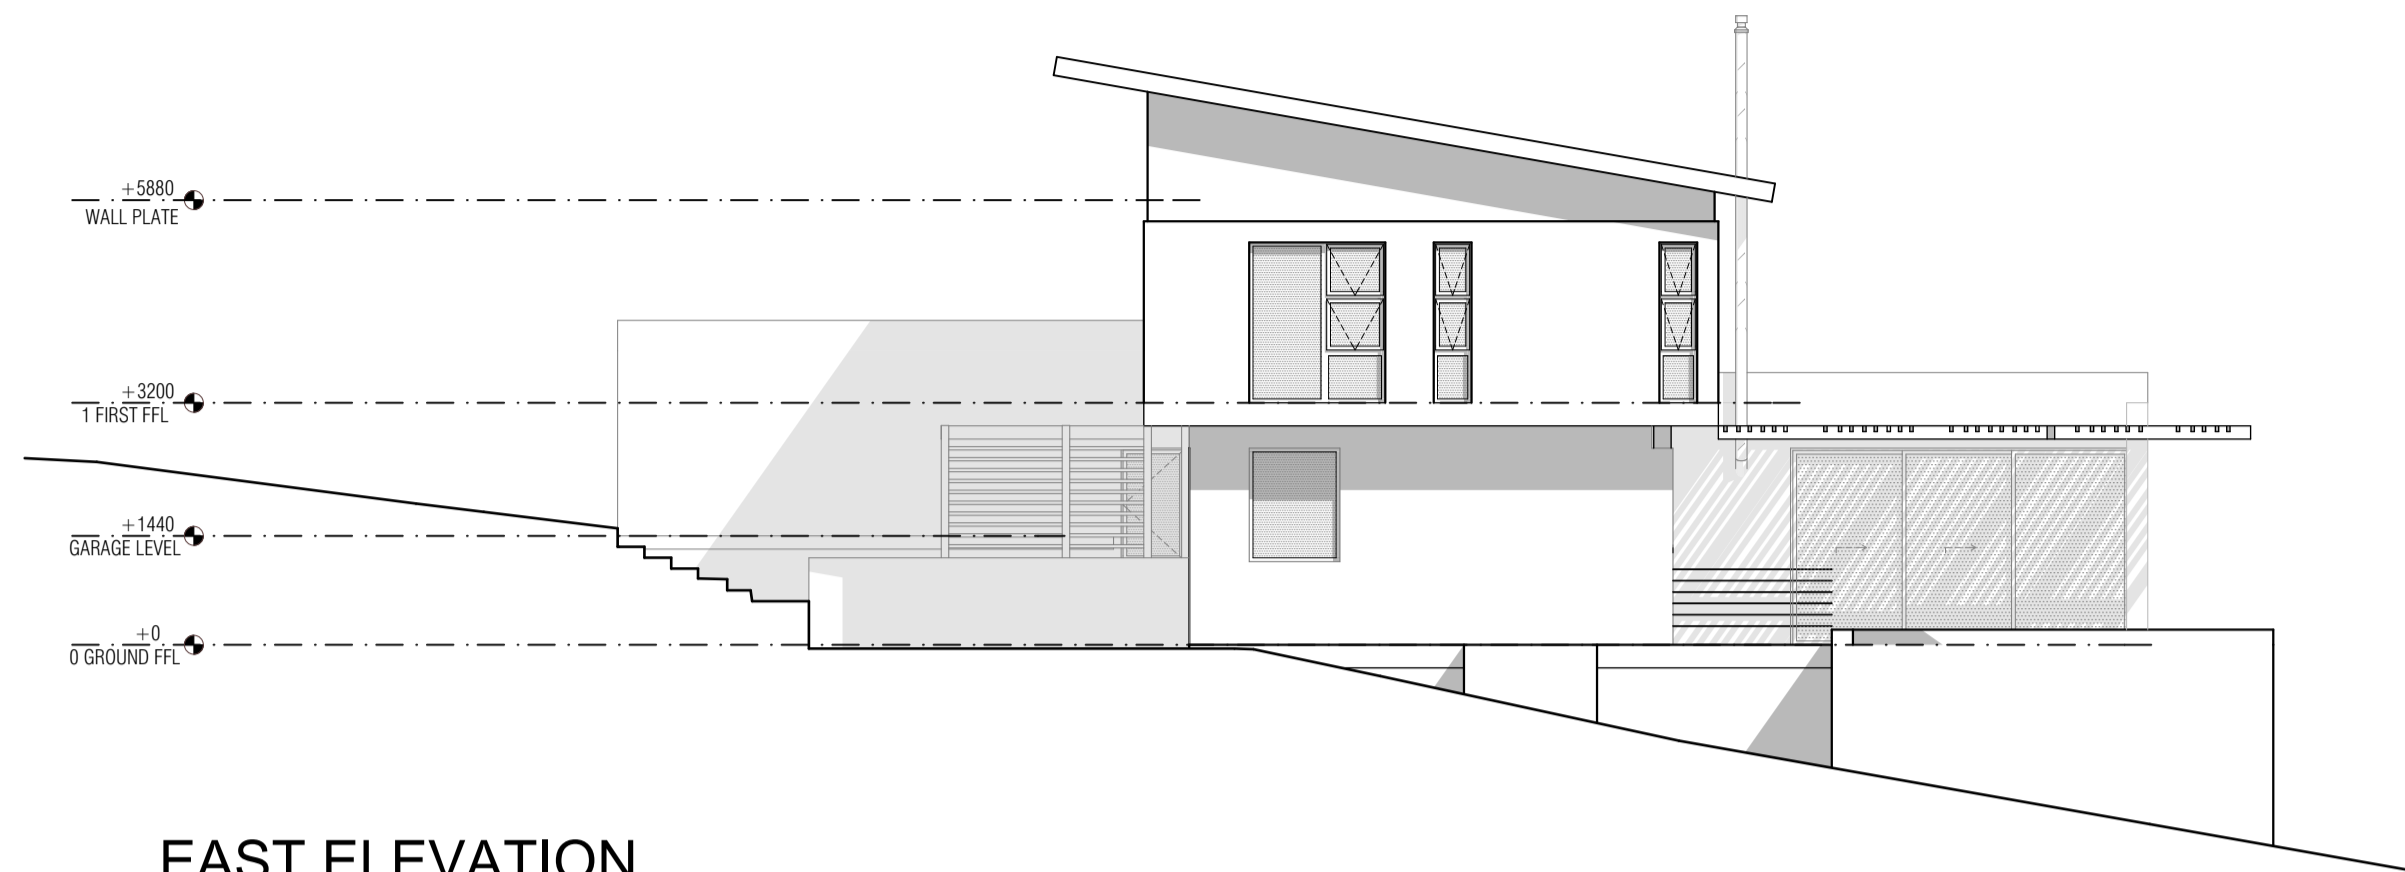

EAST ELEVATION  
1:100

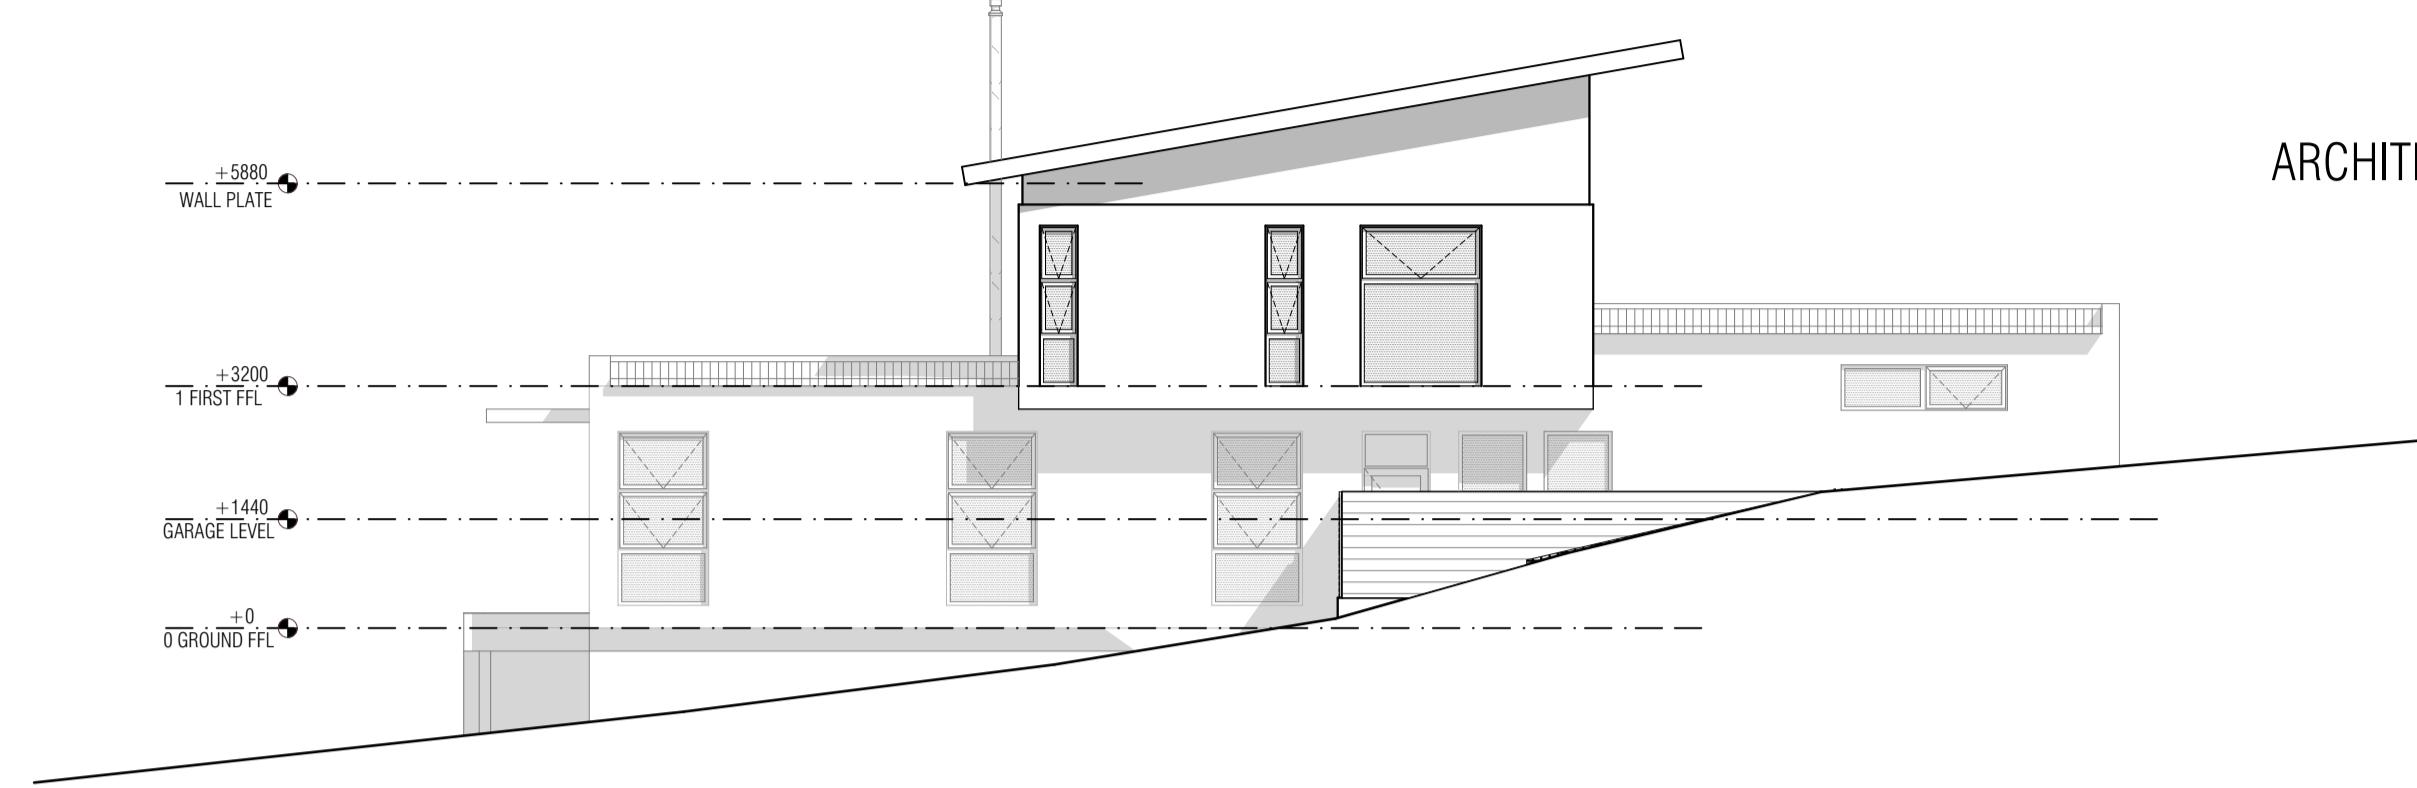

WEST ELEVATION  
1:100

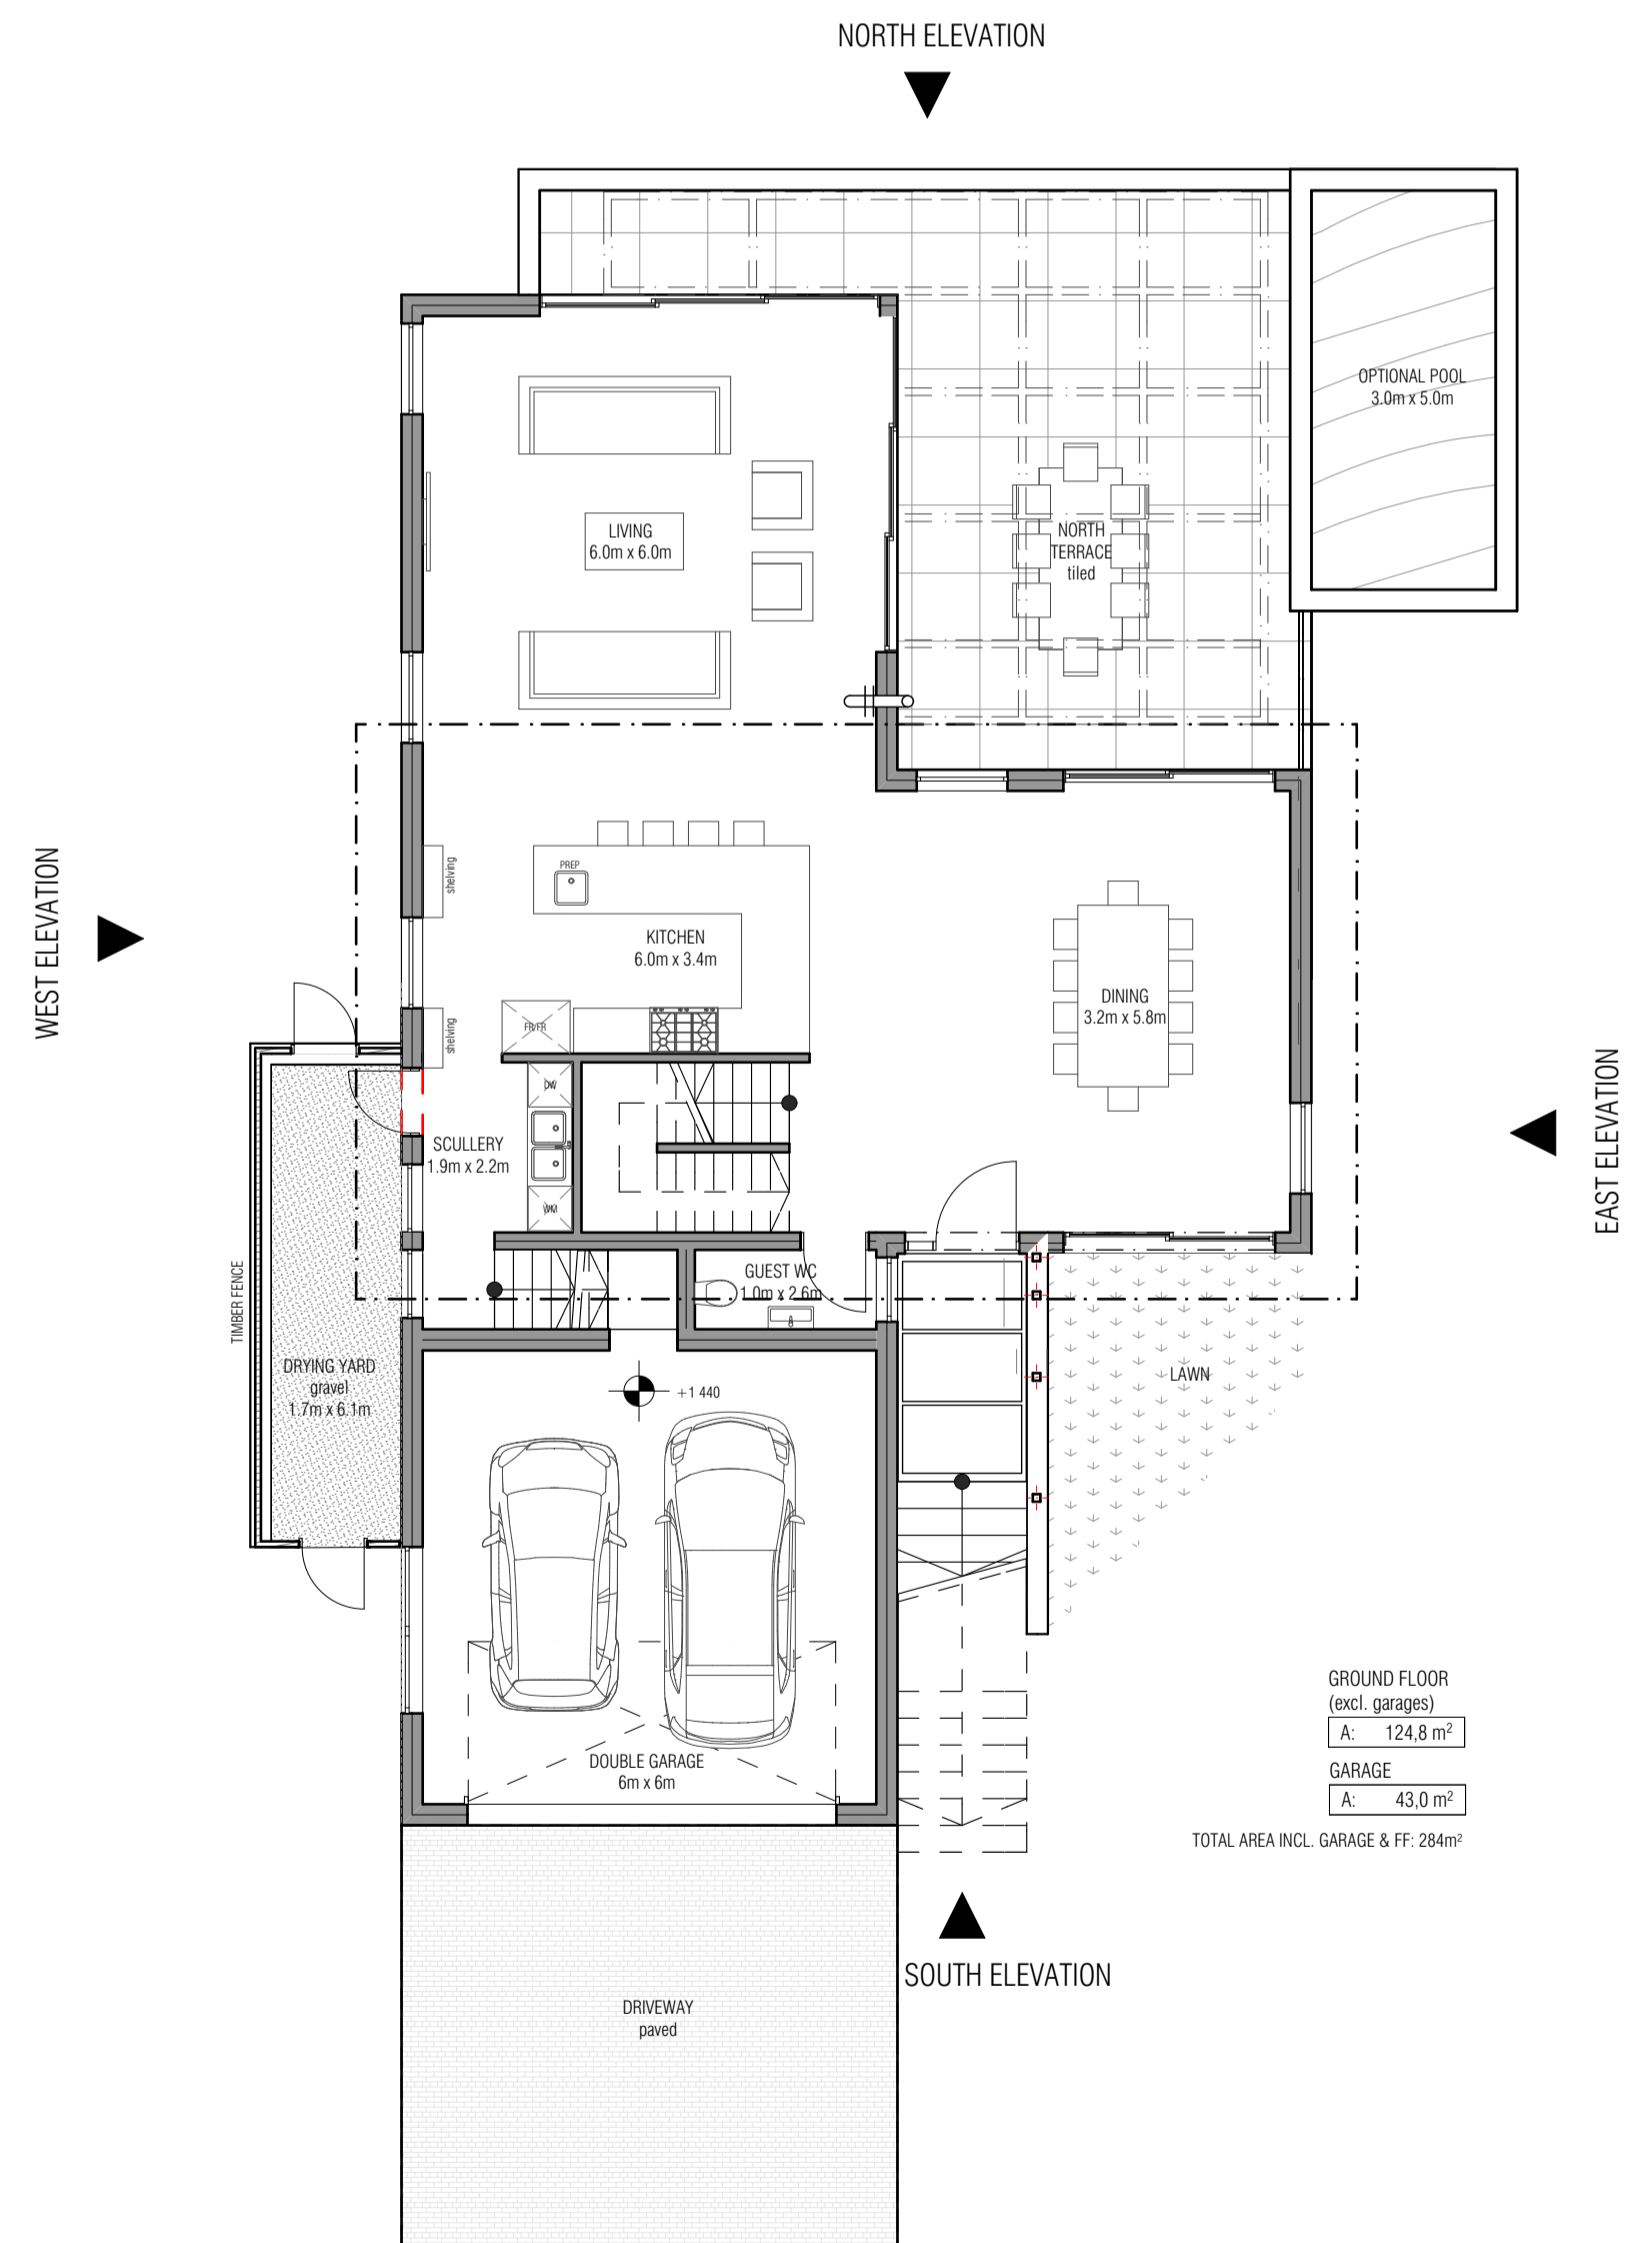


GROUND FLOOR  
1:100


GROUND FLOOR  
(excl. garages)  
A: 124.8 m<sup>2</sup>  
GARAGE  
A: 43.0 m<sup>2</sup>  
TOTAL AREA INCL. GARAGE & FF: 284m<sup>2</sup>



FIRST FLOOR  
1:100

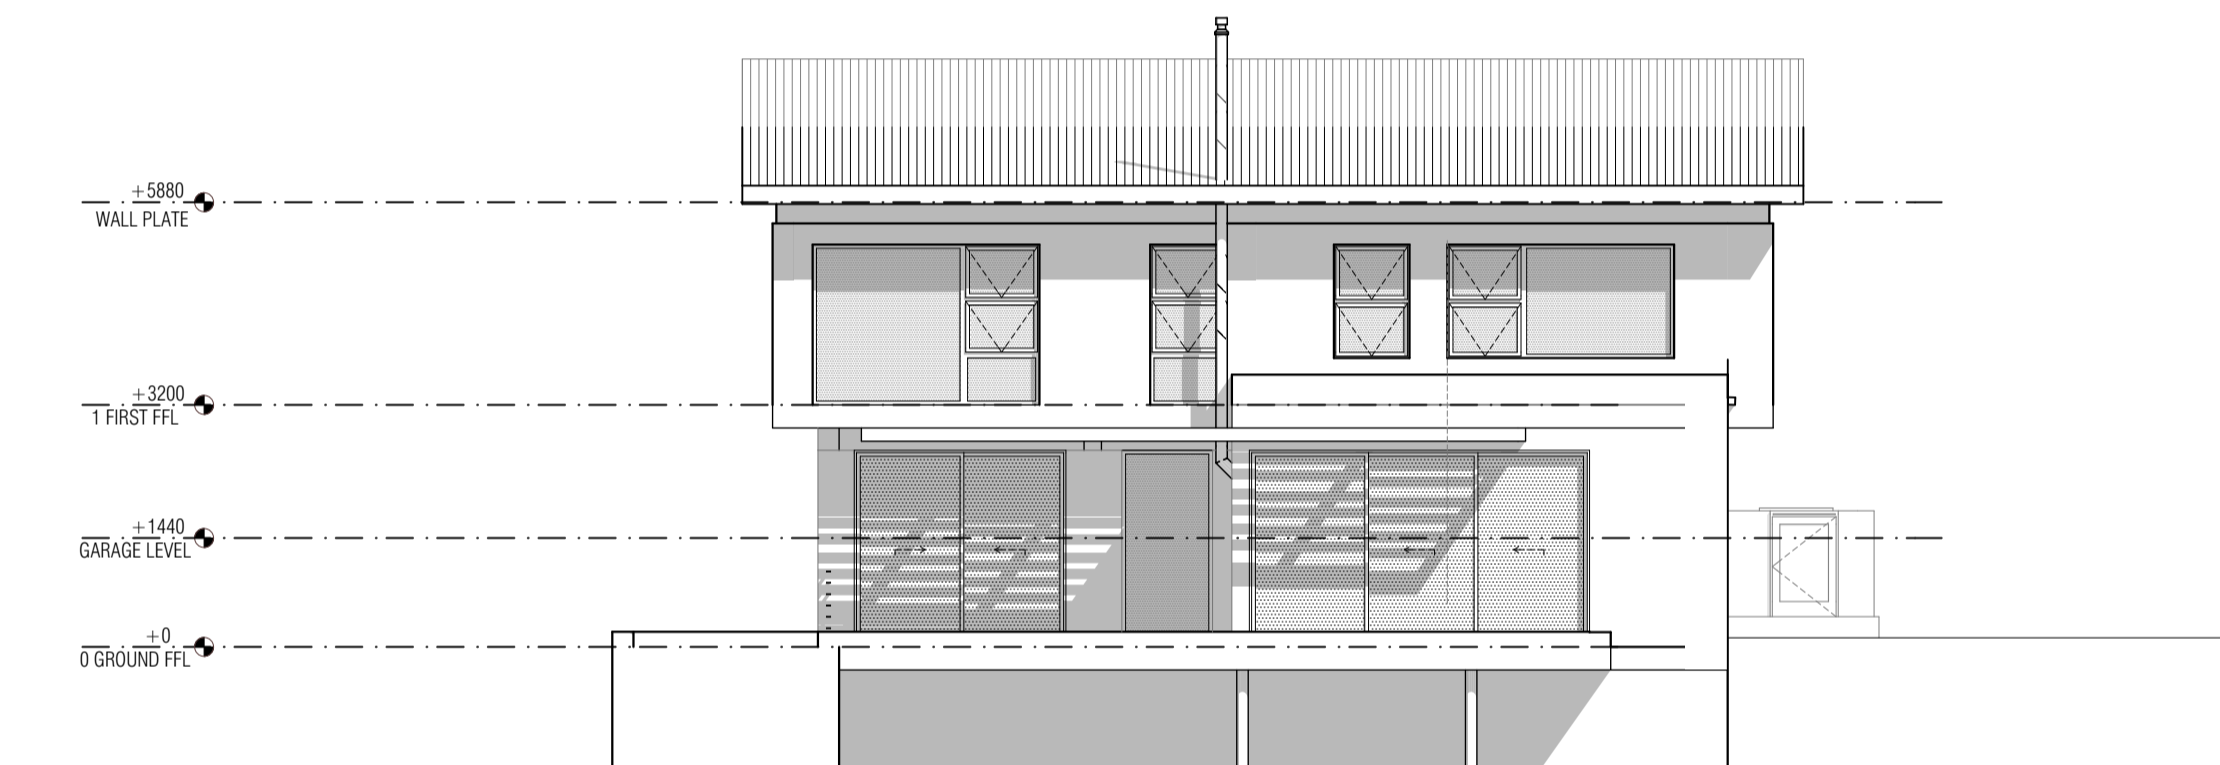

NORTH ELEVATION  
1:100

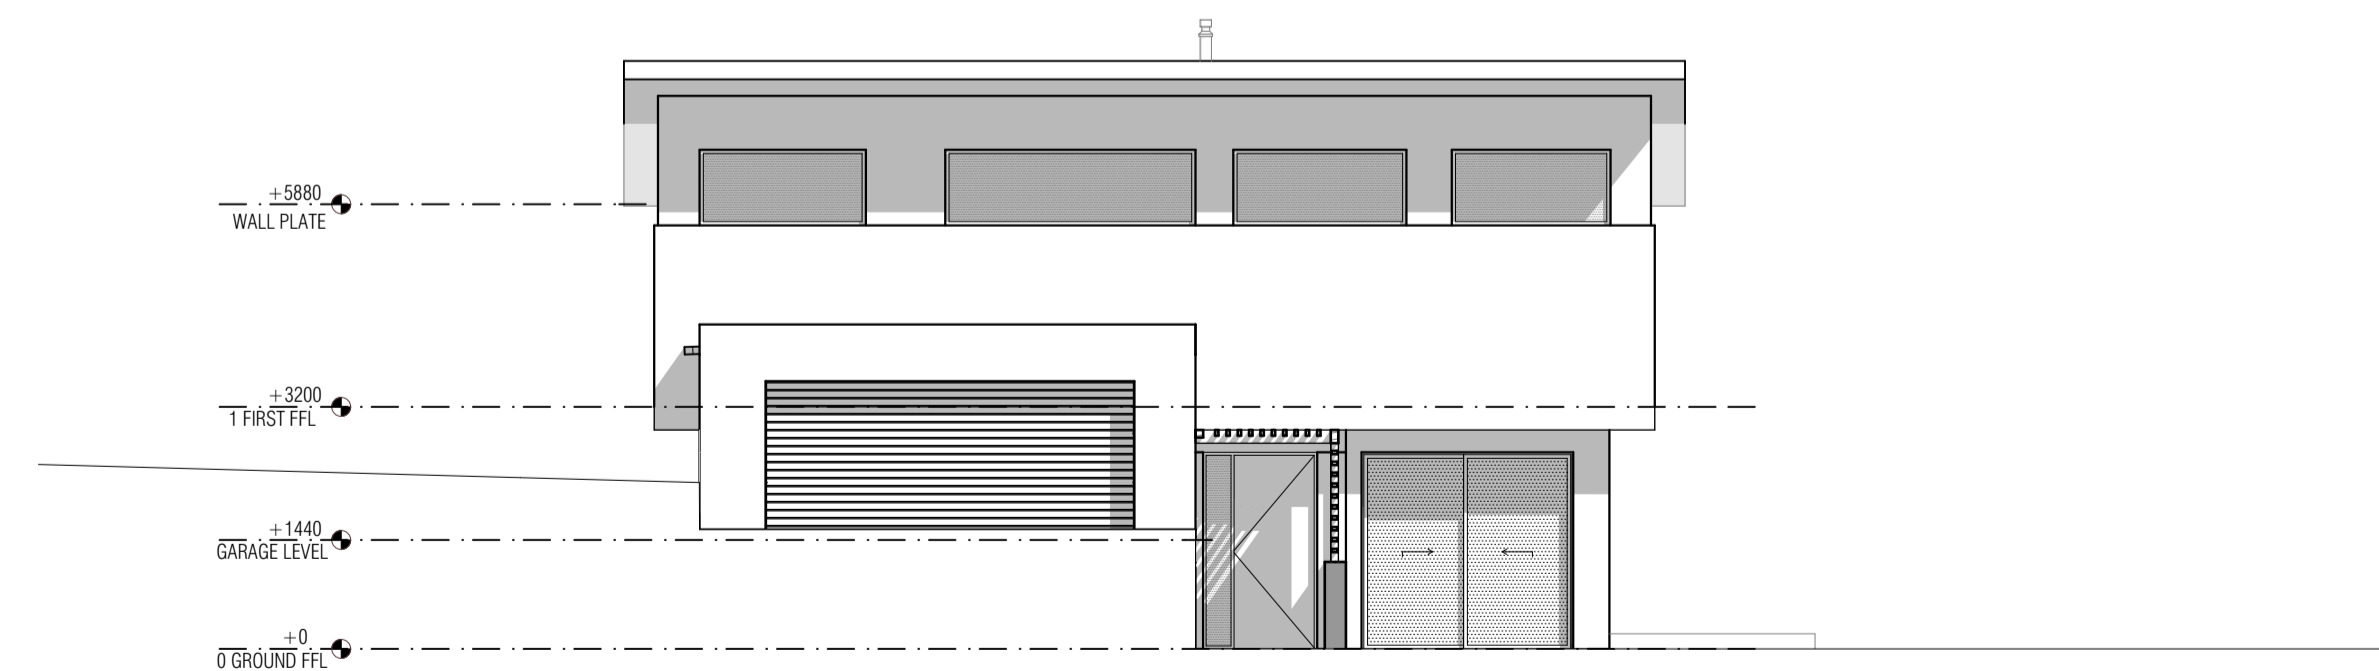

SOUTH ELEVATION  
1:100