



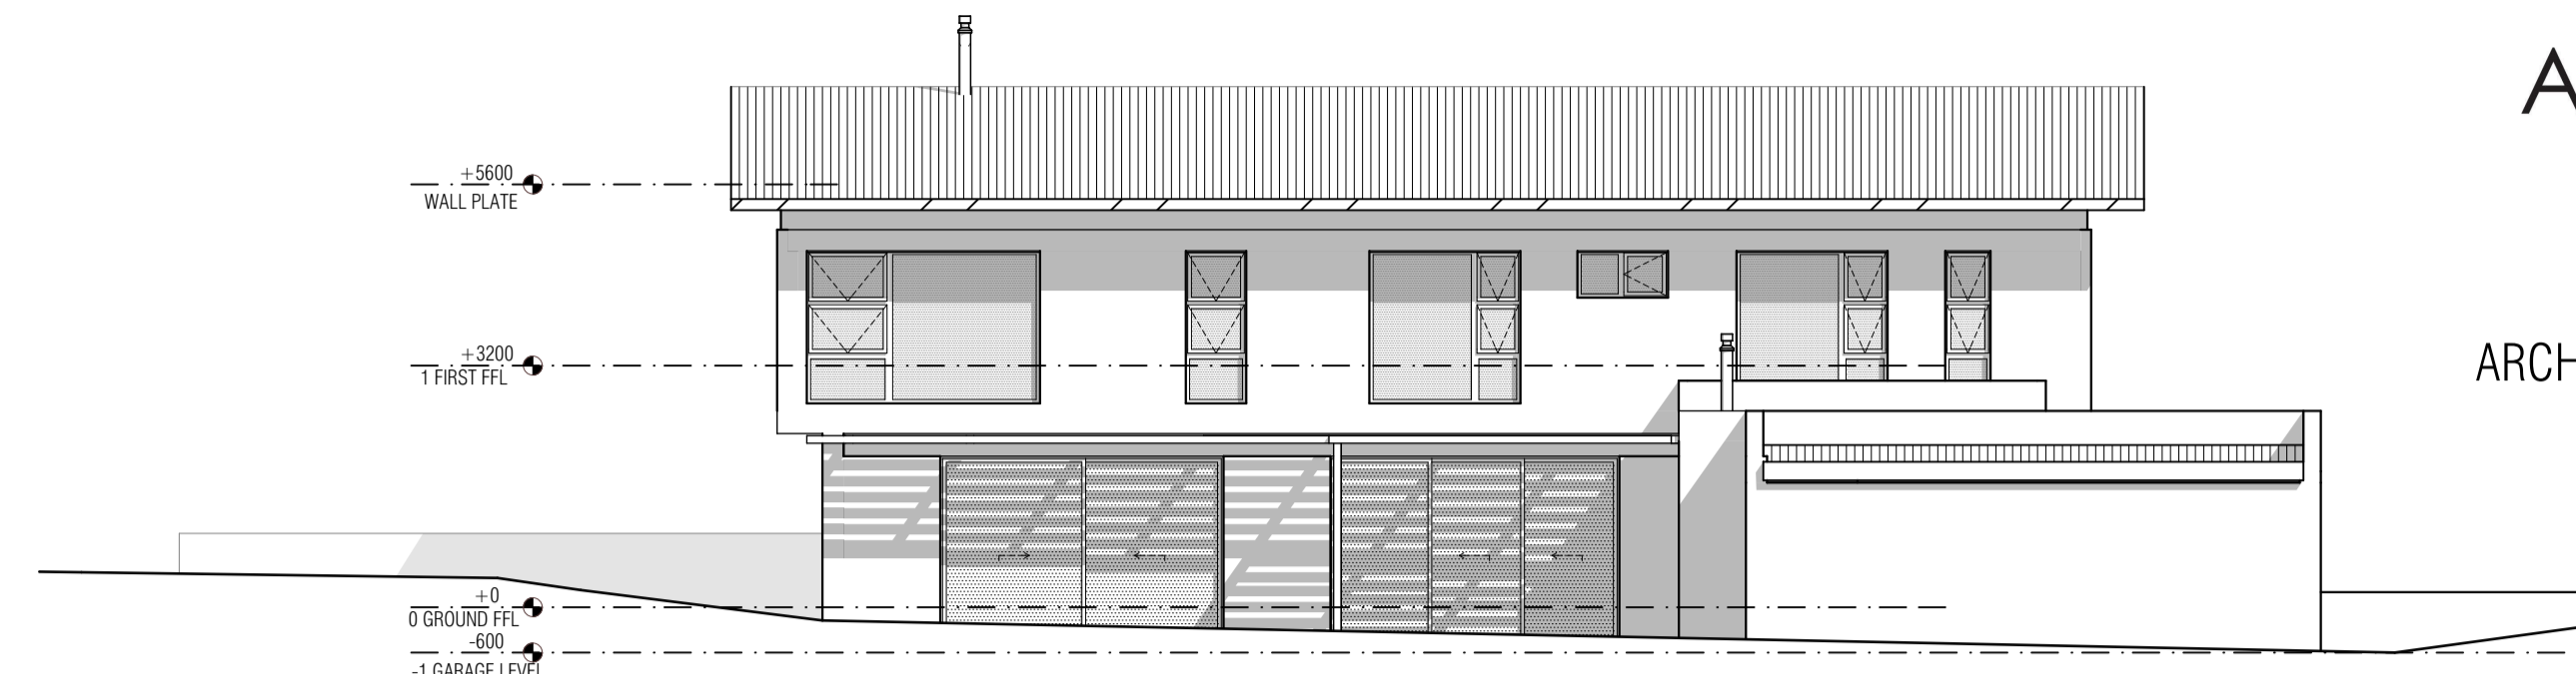


APPLEGARTH
HOUT BAY

ANNEXURE B:
ARCHITECTURAL PLANS - STYLE E_3 BEDROOM

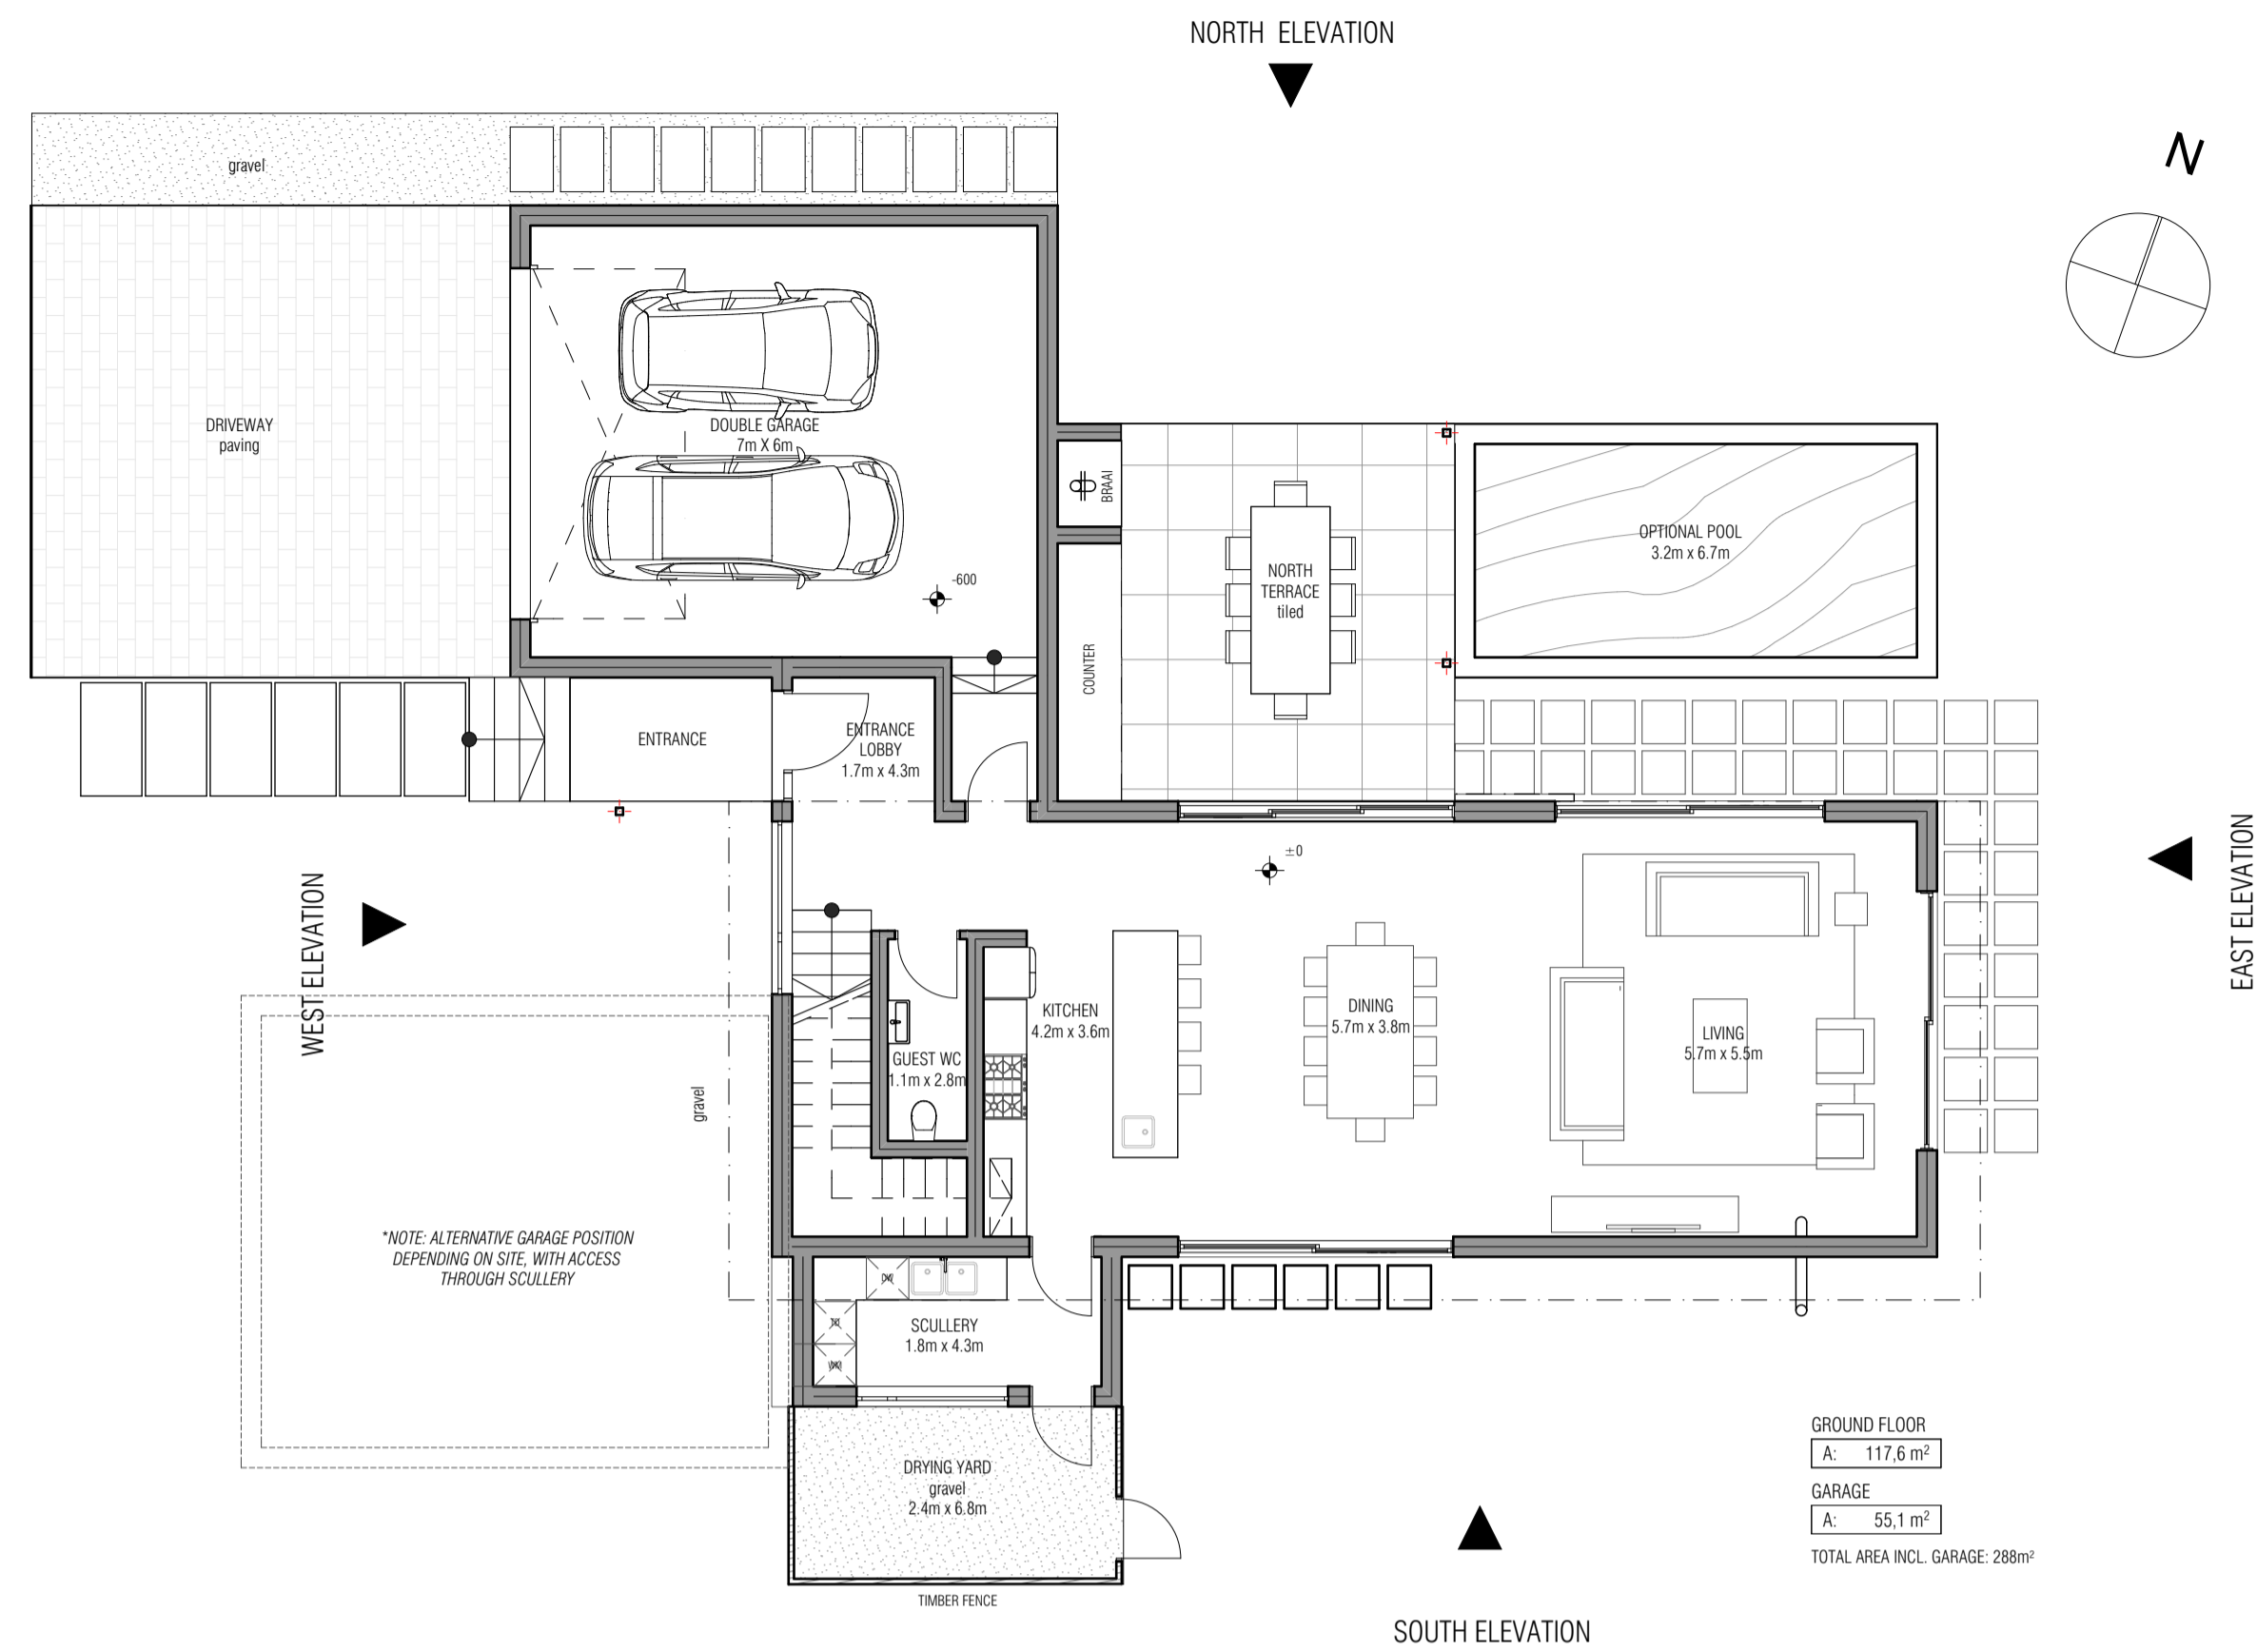


NORTH ELEVATION
1:100

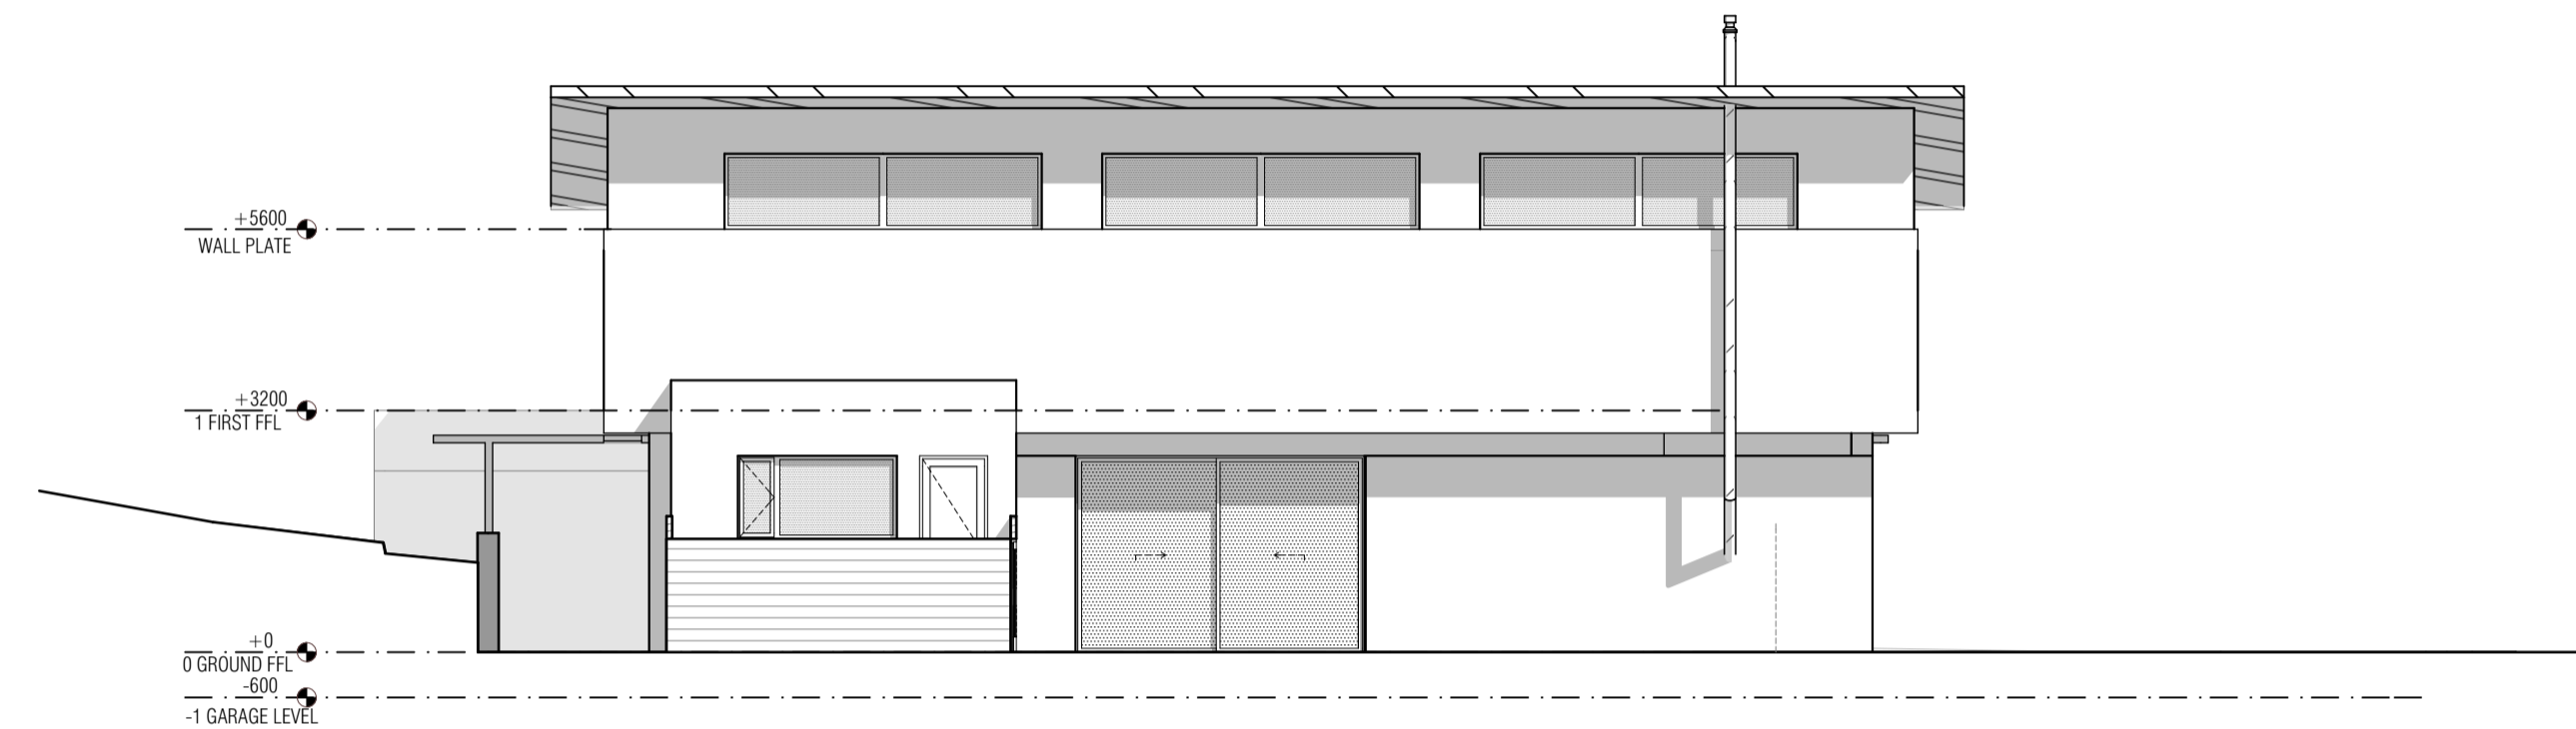


SOUTH ELEVATION
1:100


GROUND FLOOR PLAN
1:100

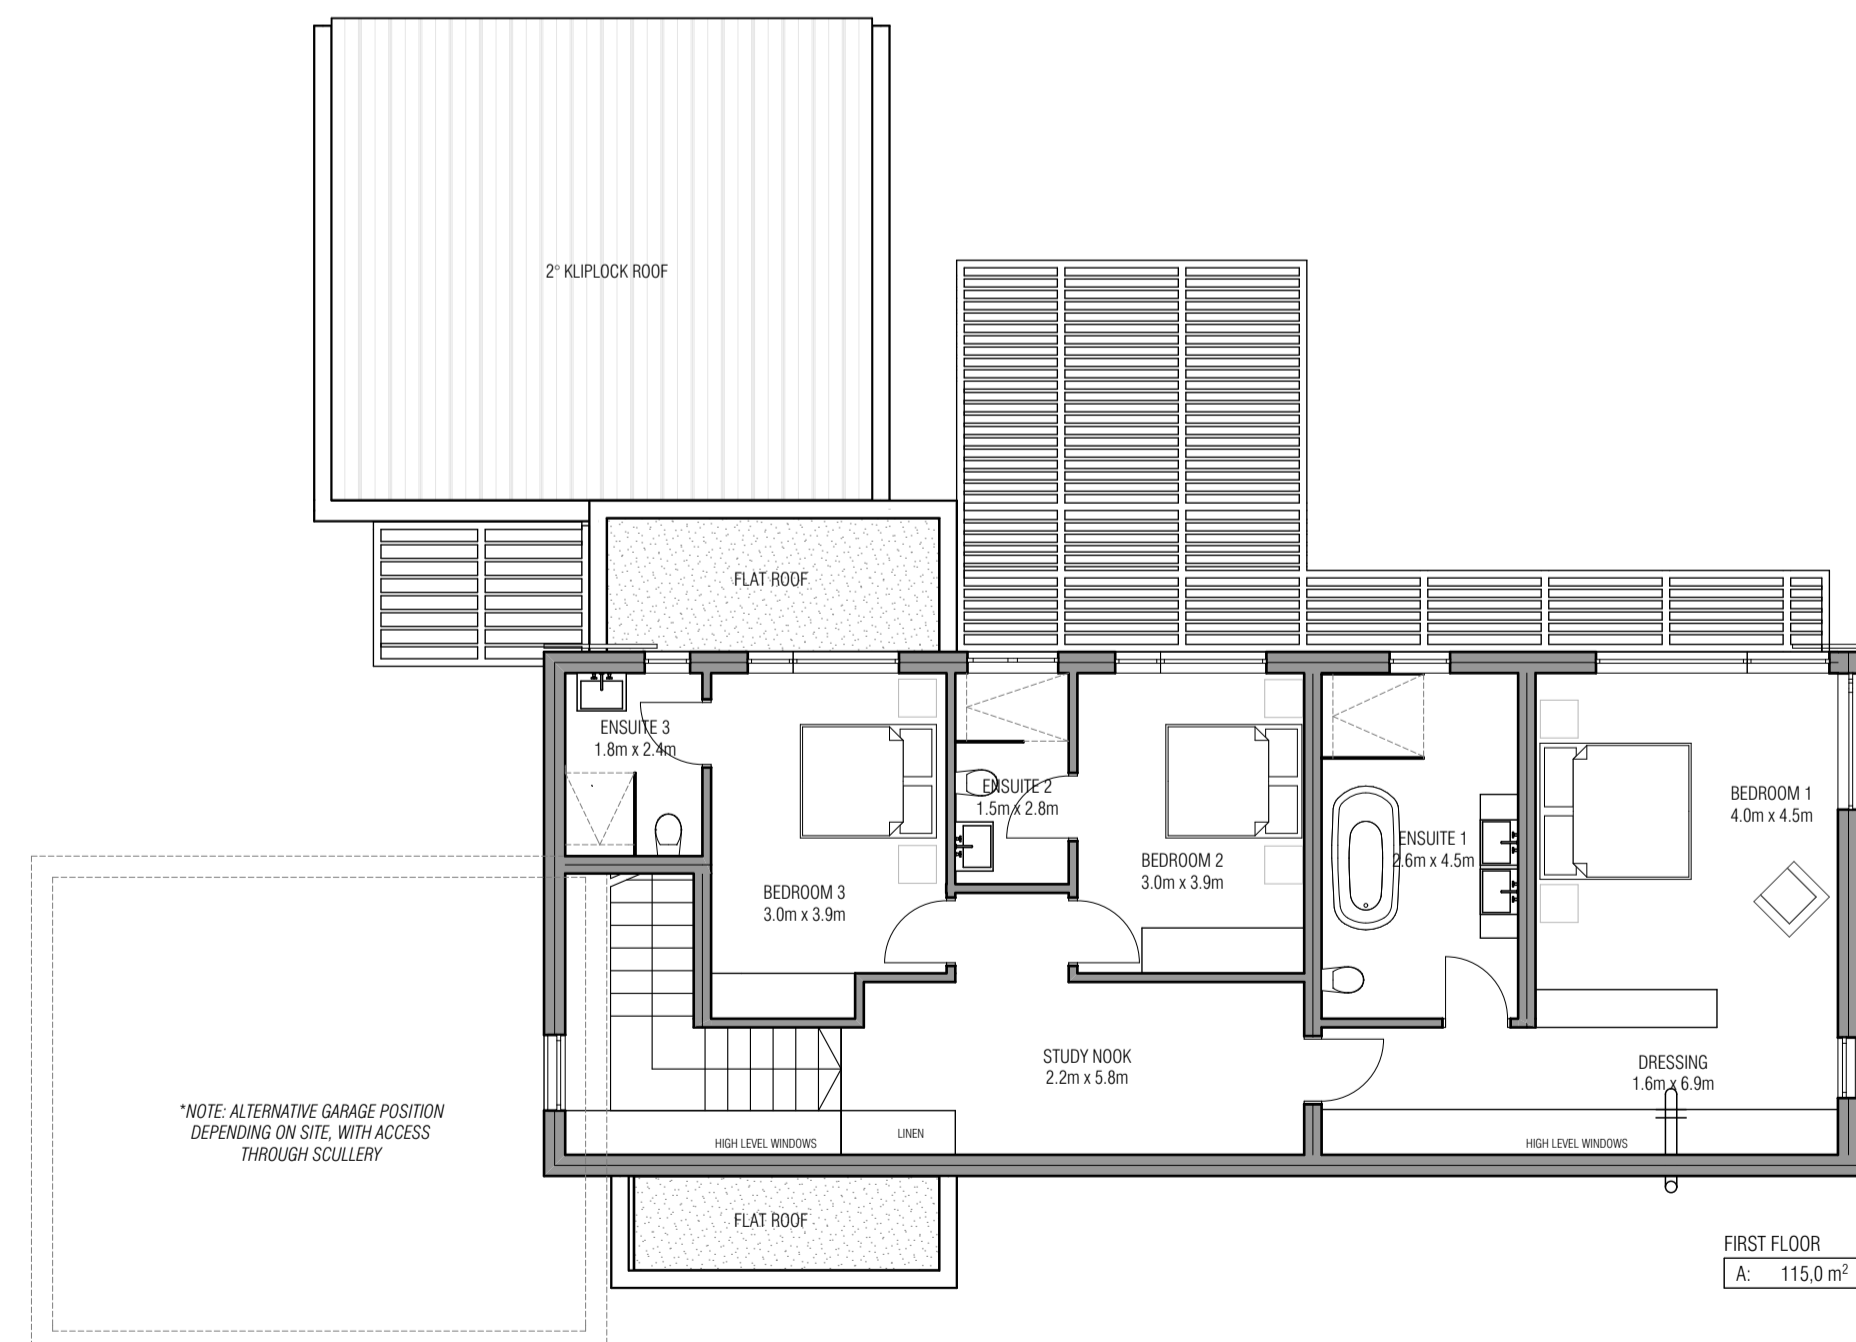

FIRST FLOOR PLAN
1:100

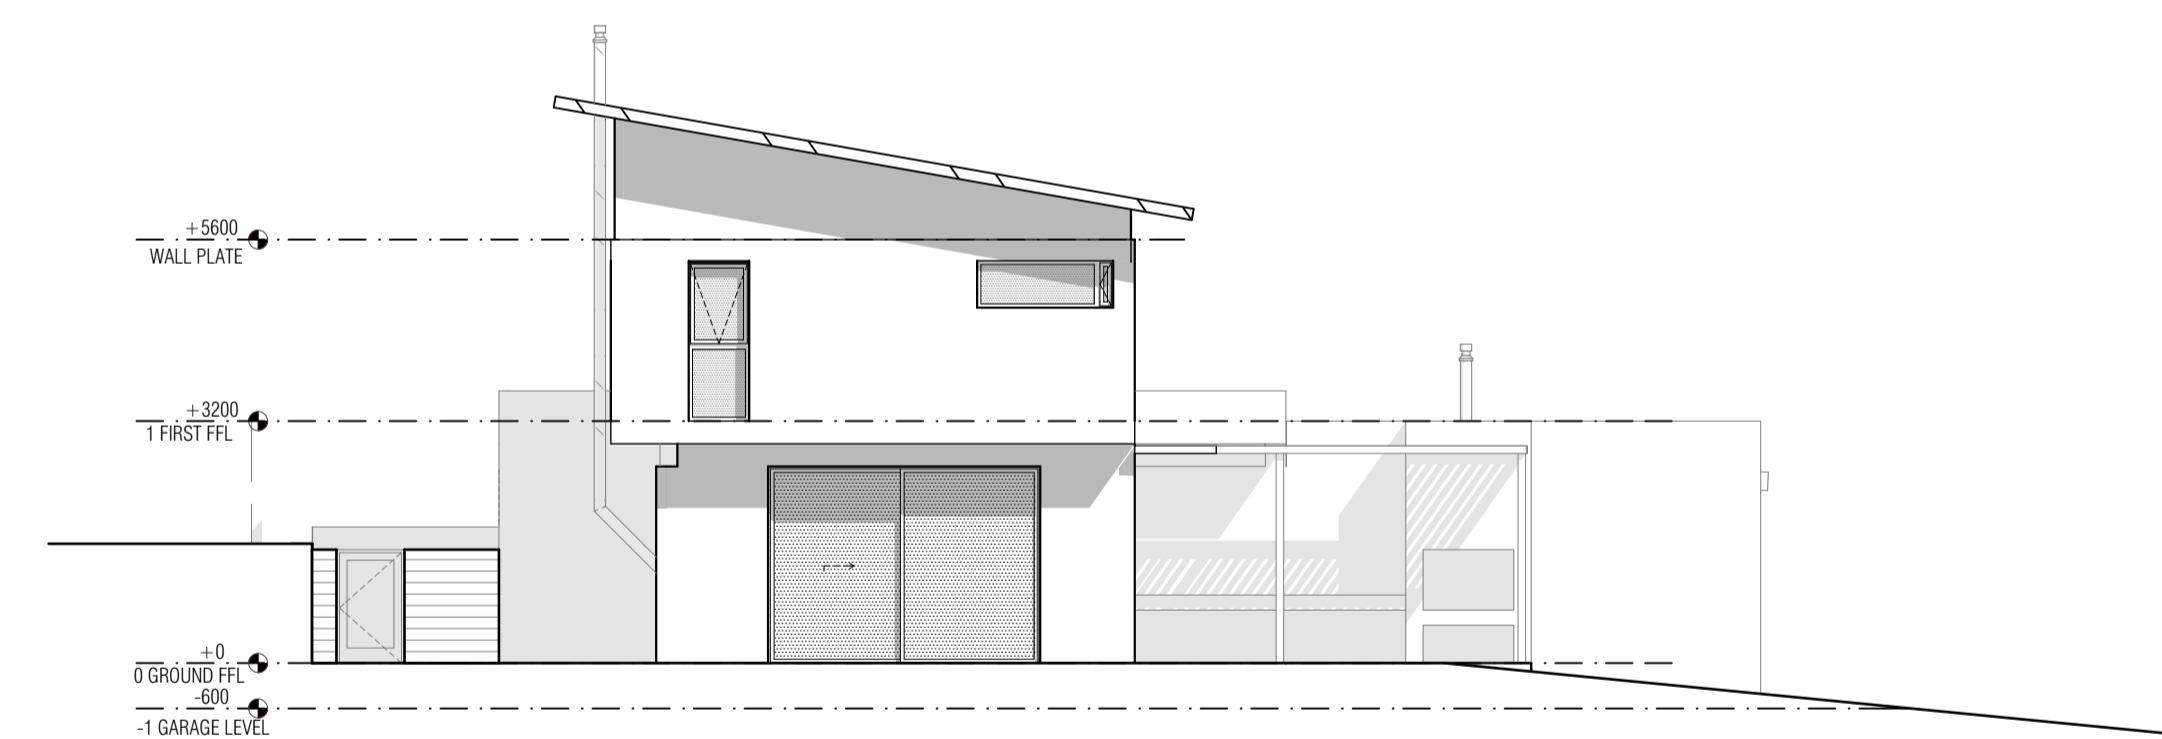

EAST ELEVATION
1:100

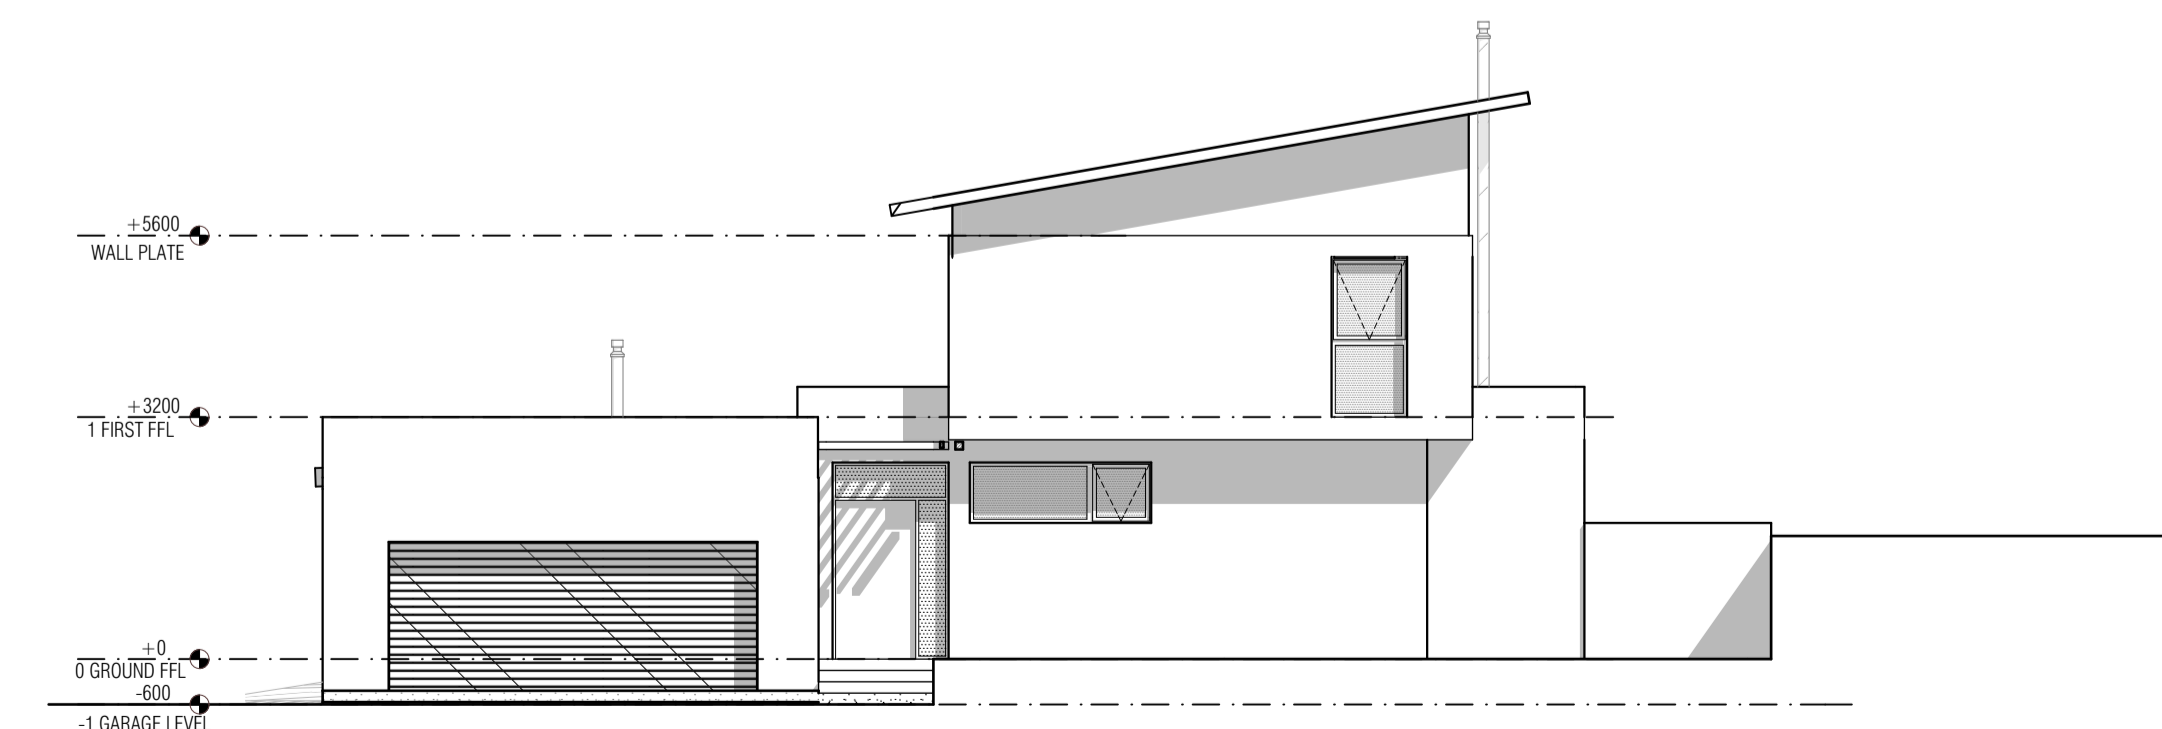

WEST ELEVATION
1:100