





APPLEGARTH
HOUT BAY


ANNEXURE B:
ARCHITECTURAL PLANS - STYLE E_4 BEDROOM

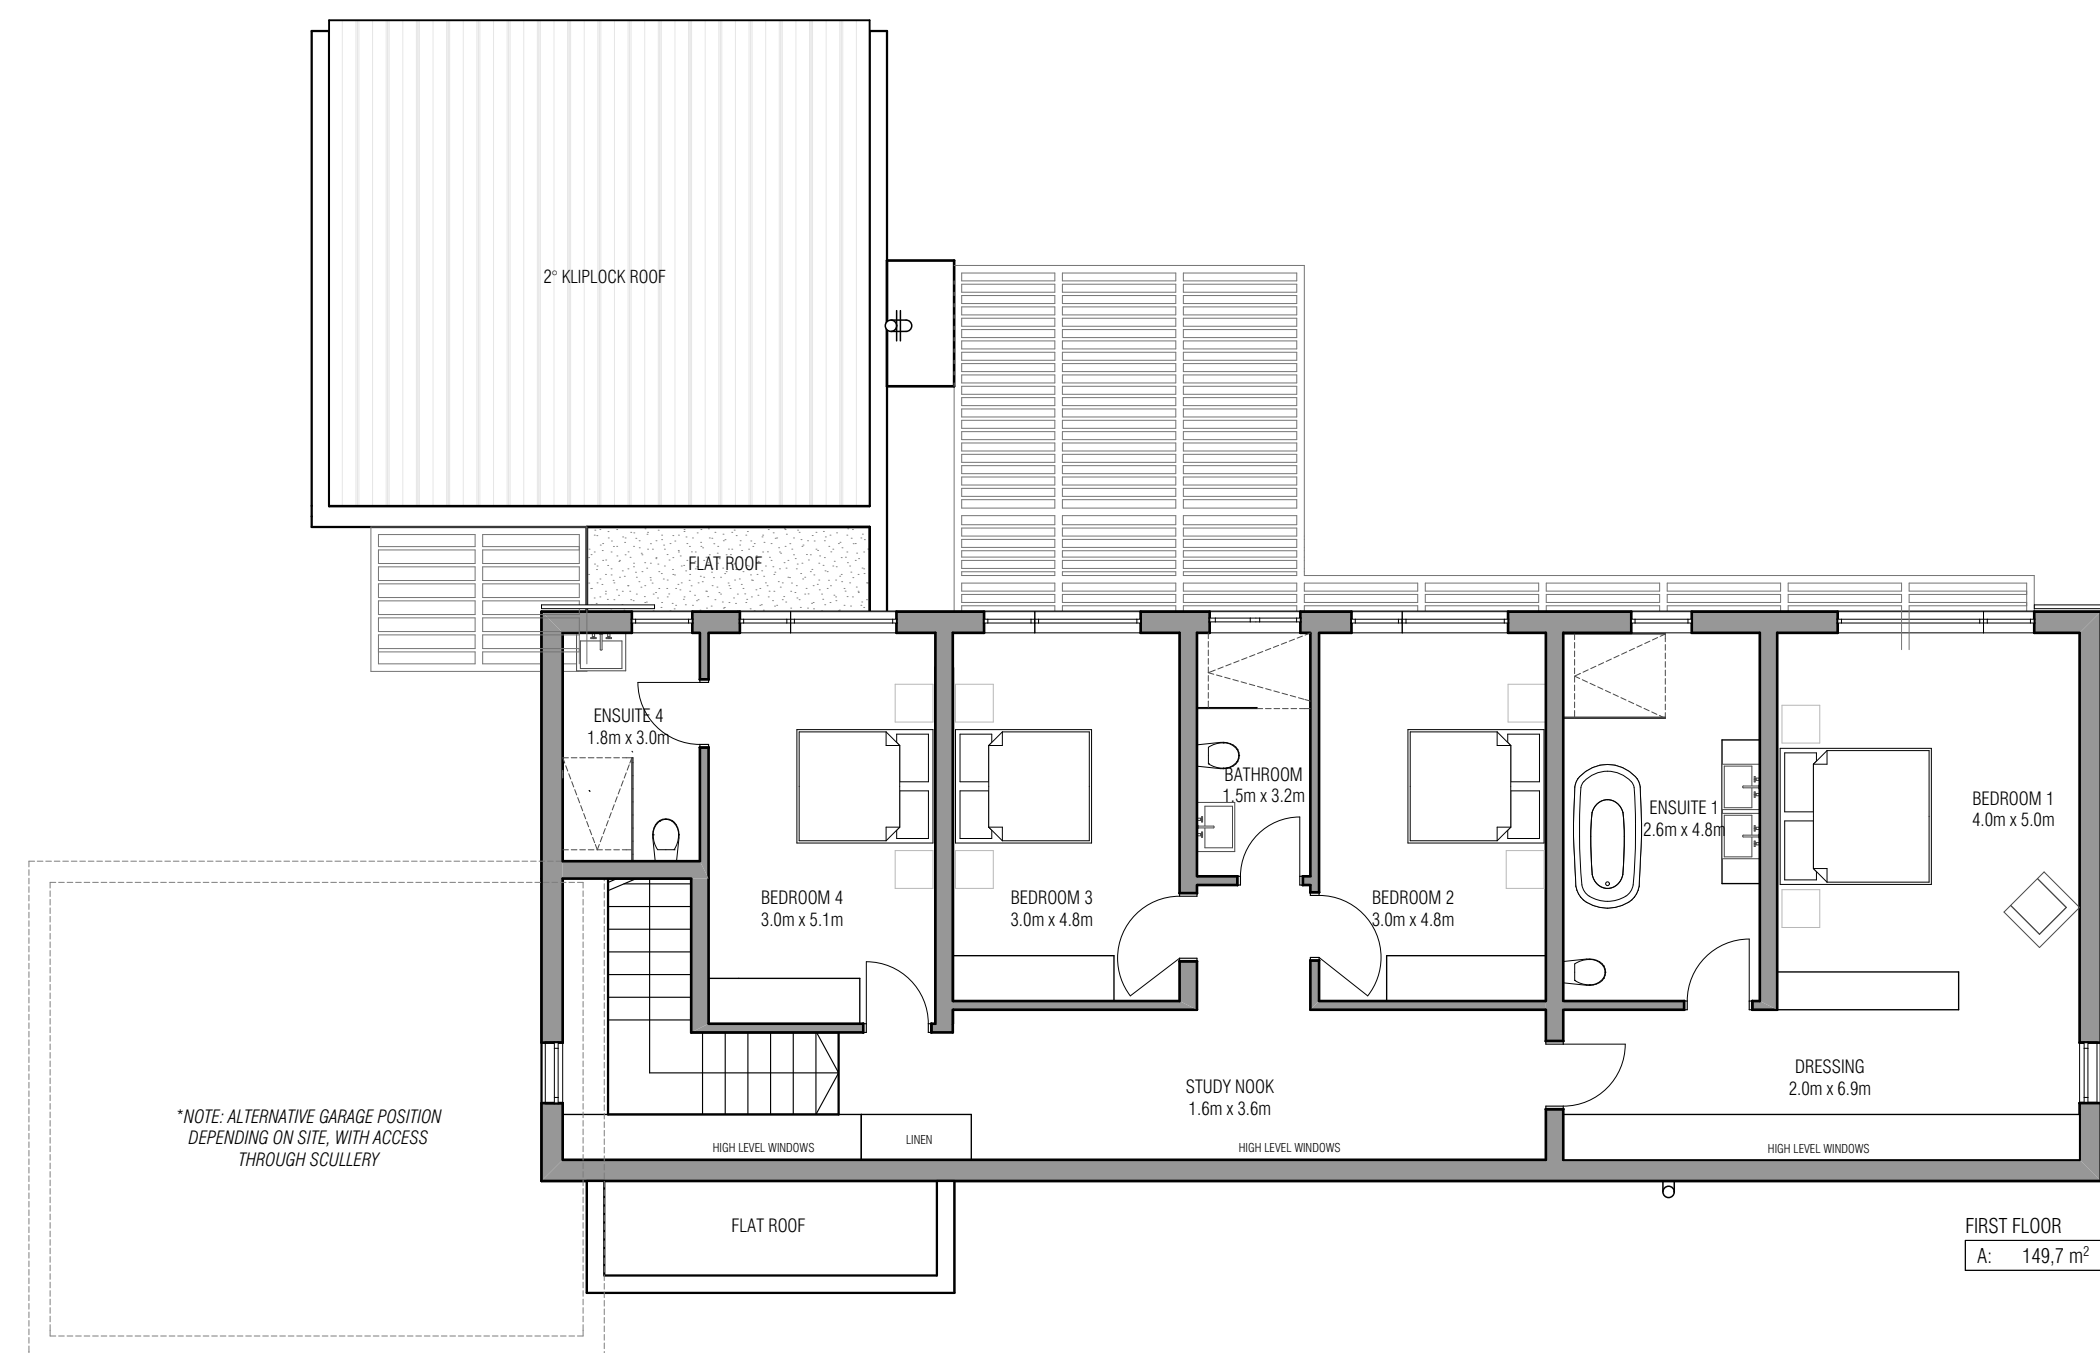


FIRST FLOOR PLAN
1:100

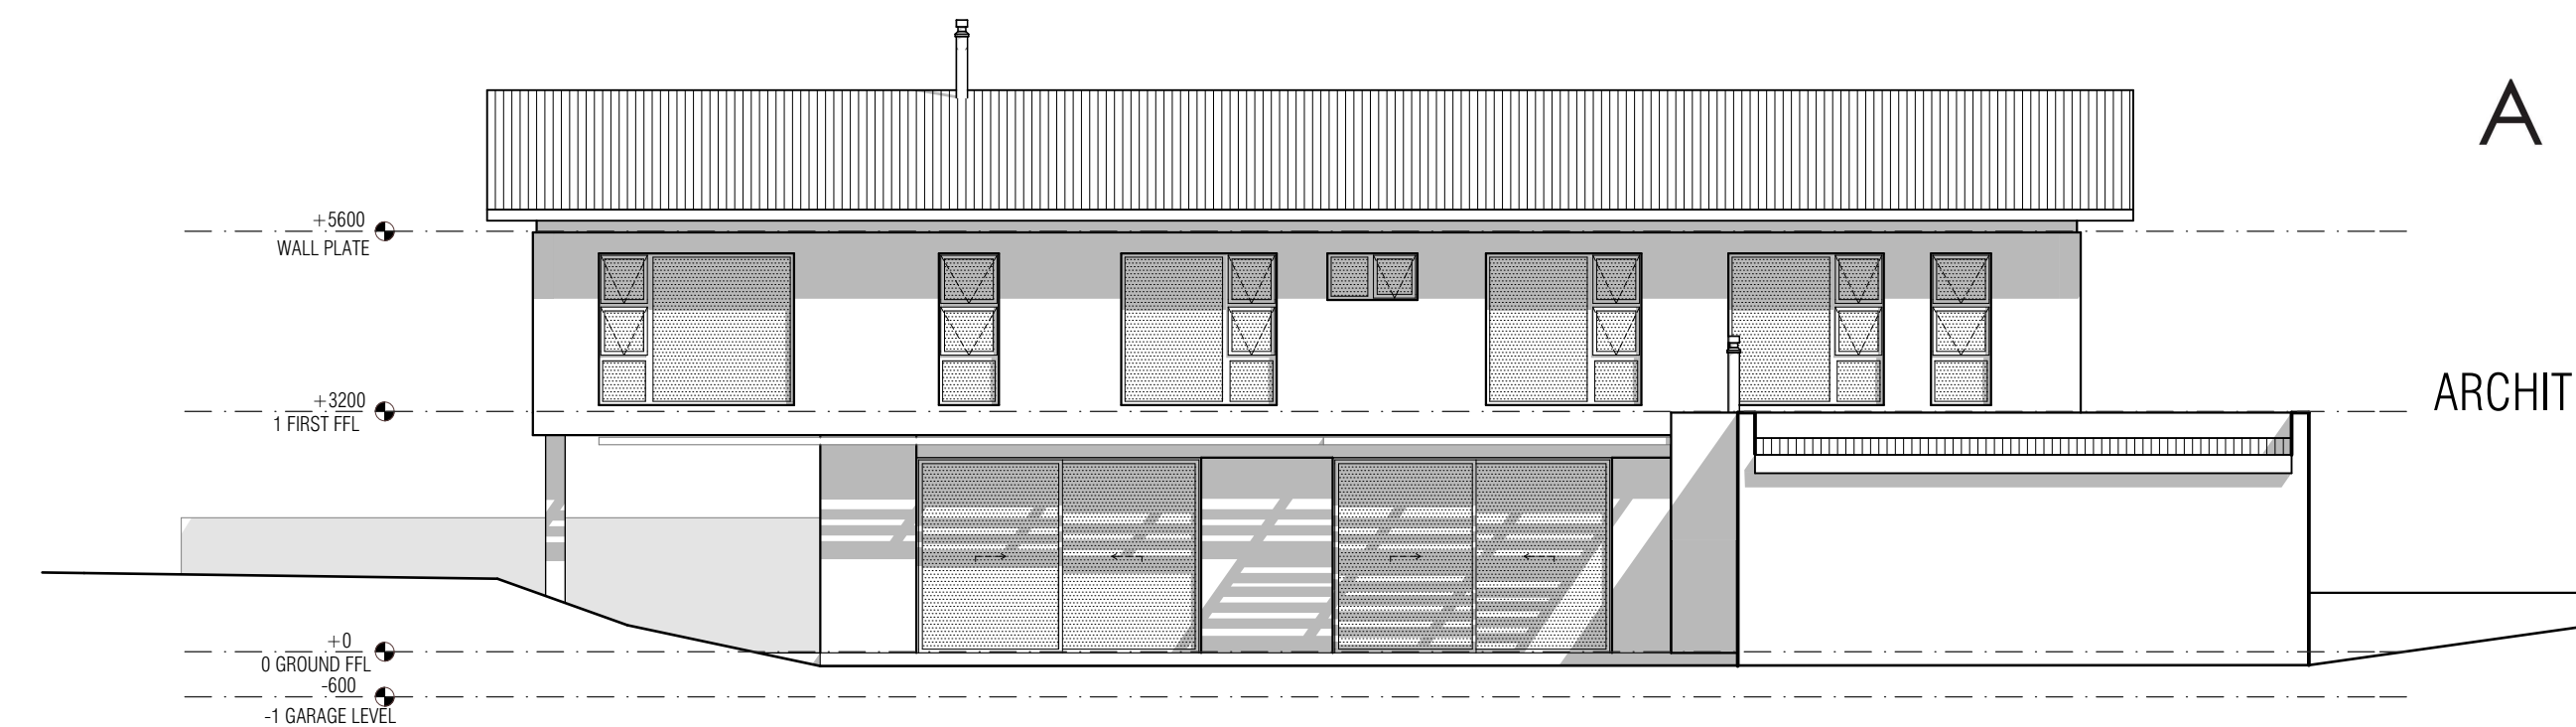


NORTH ELEVATION
1:100

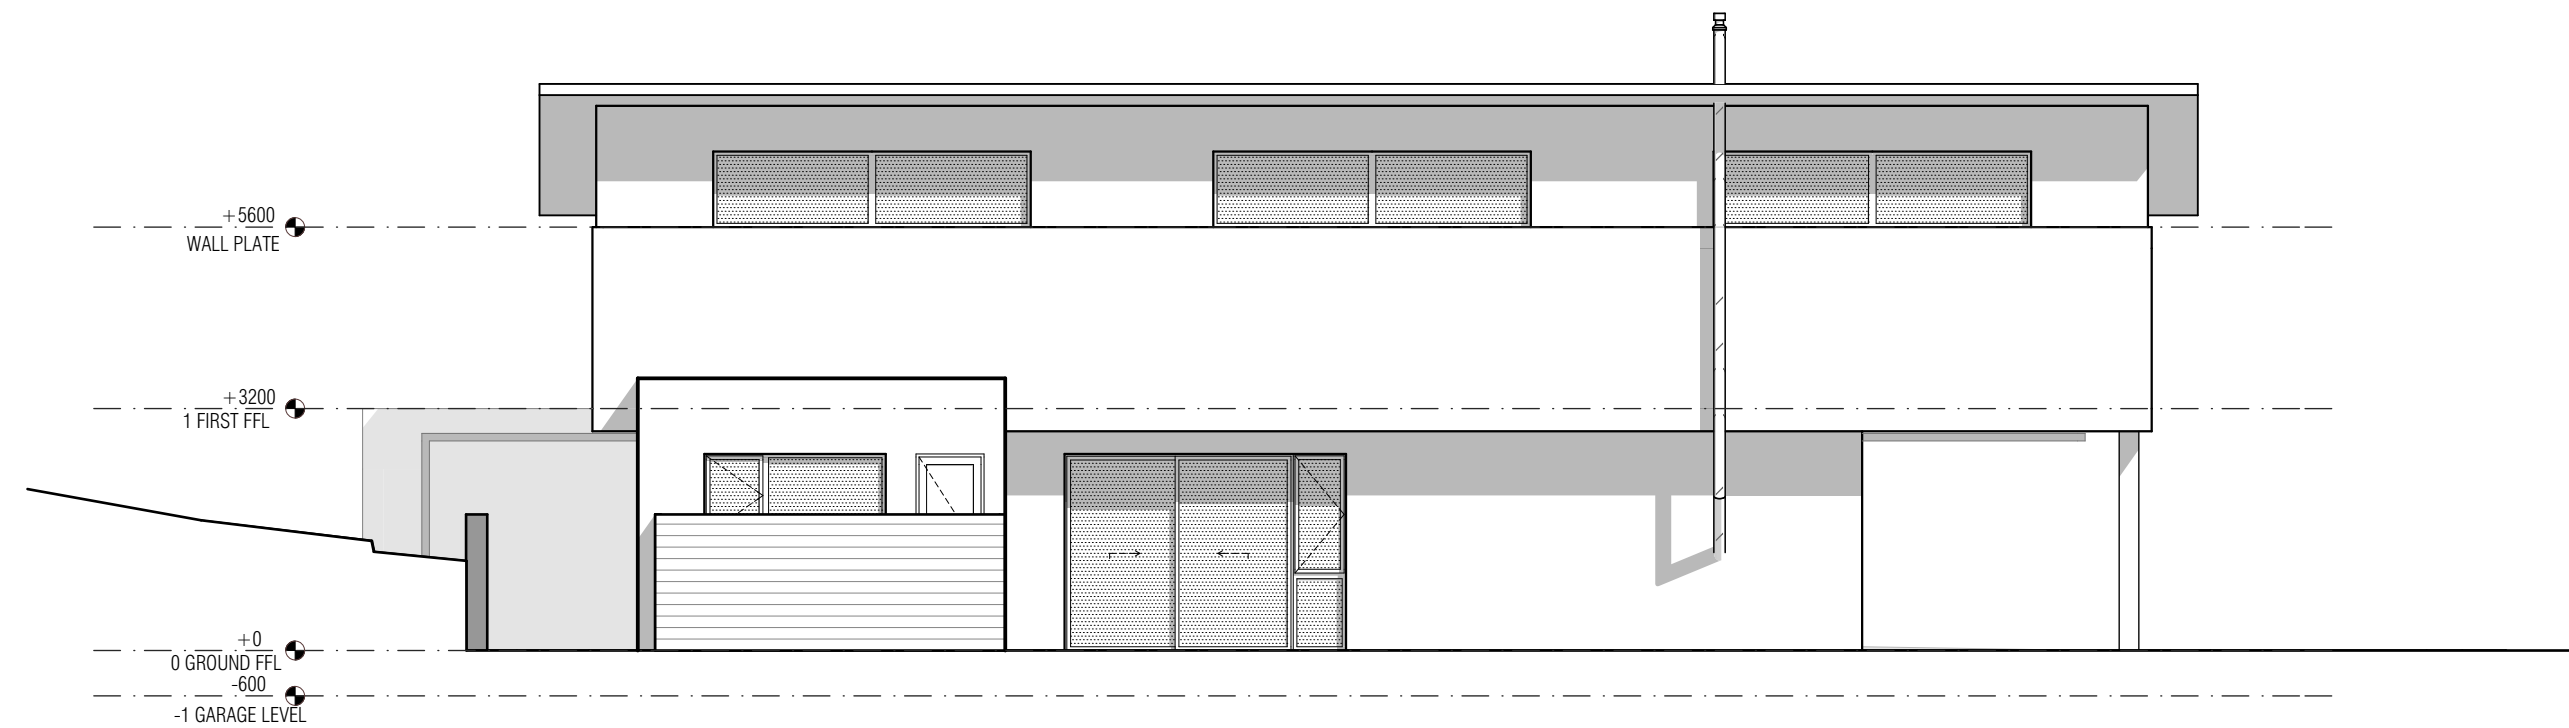


SOUTH ELEVATION
1:100

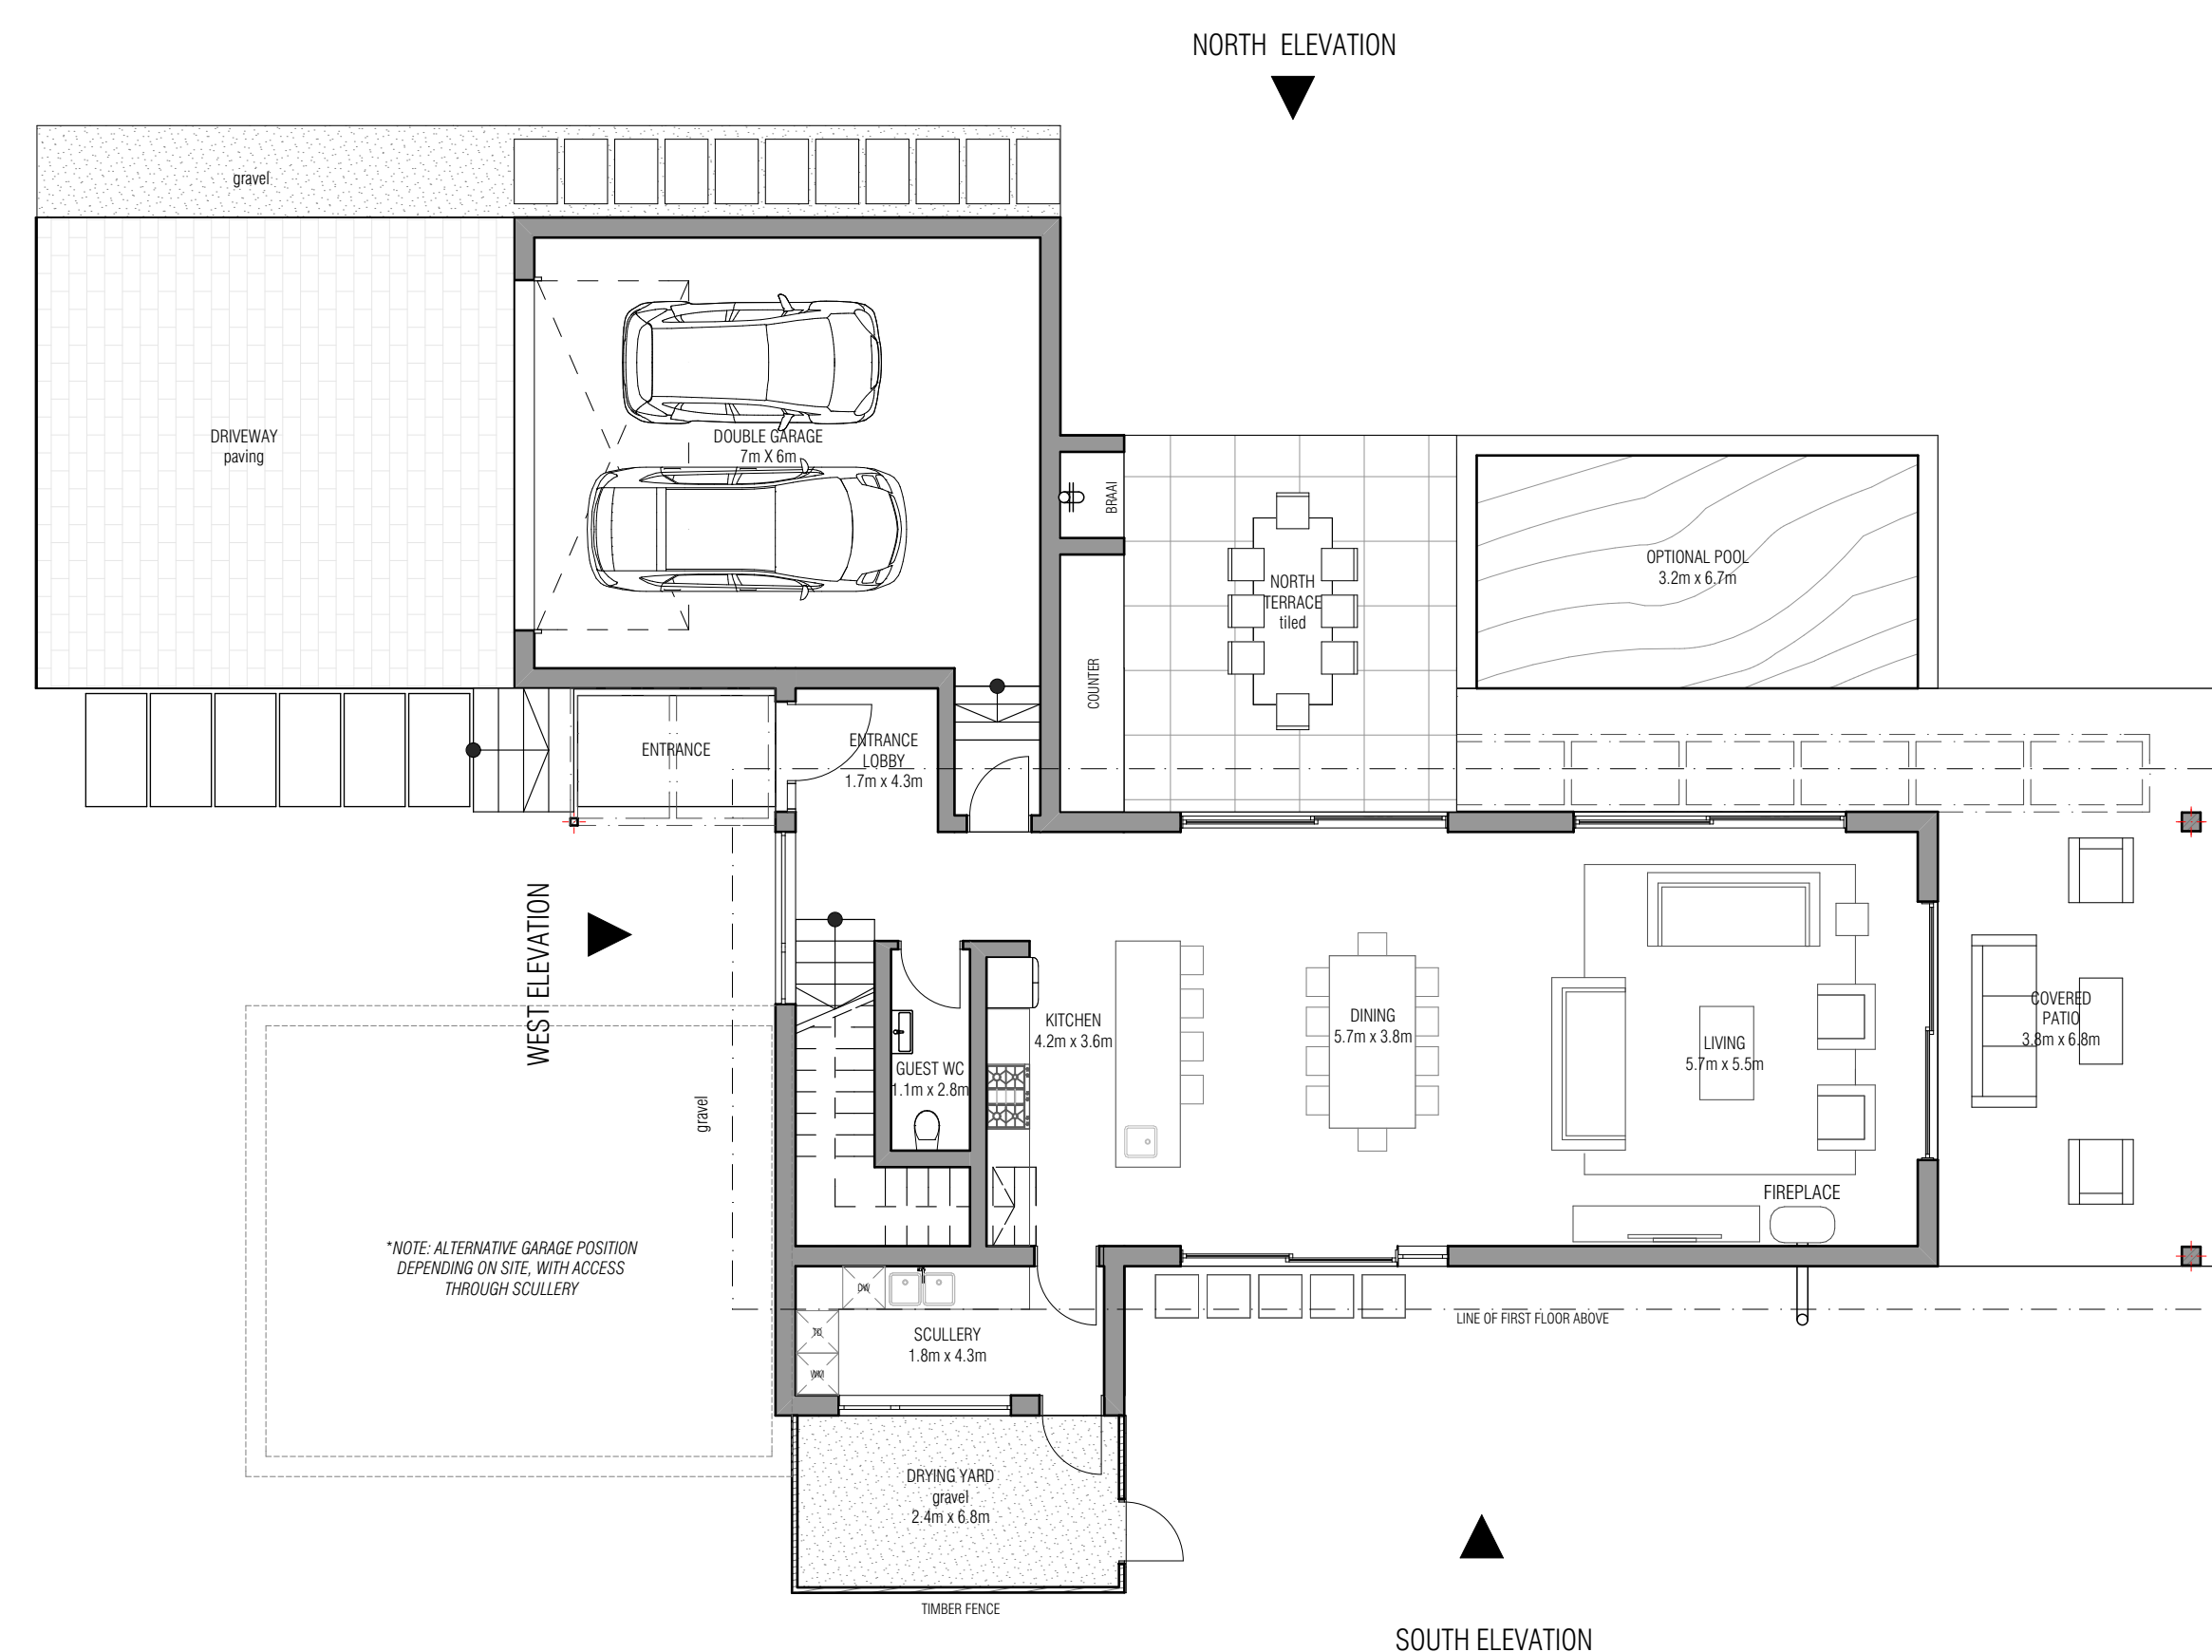


GROUND FLOOR PLAN
1:100

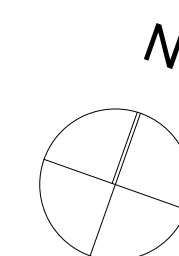

EAST ELEVATION

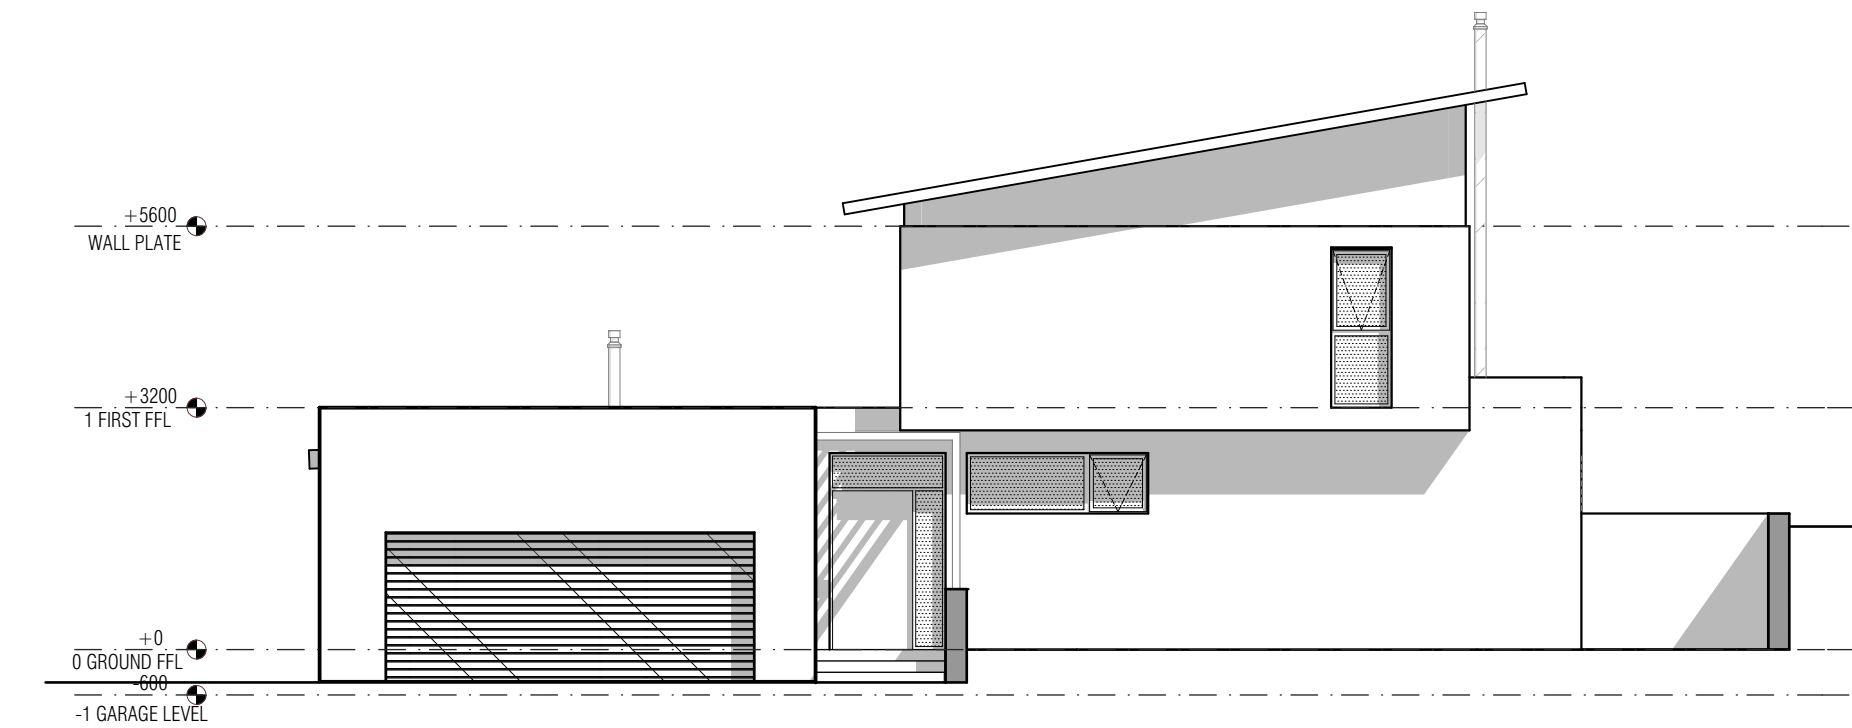

WEST ELEVATION
1:100

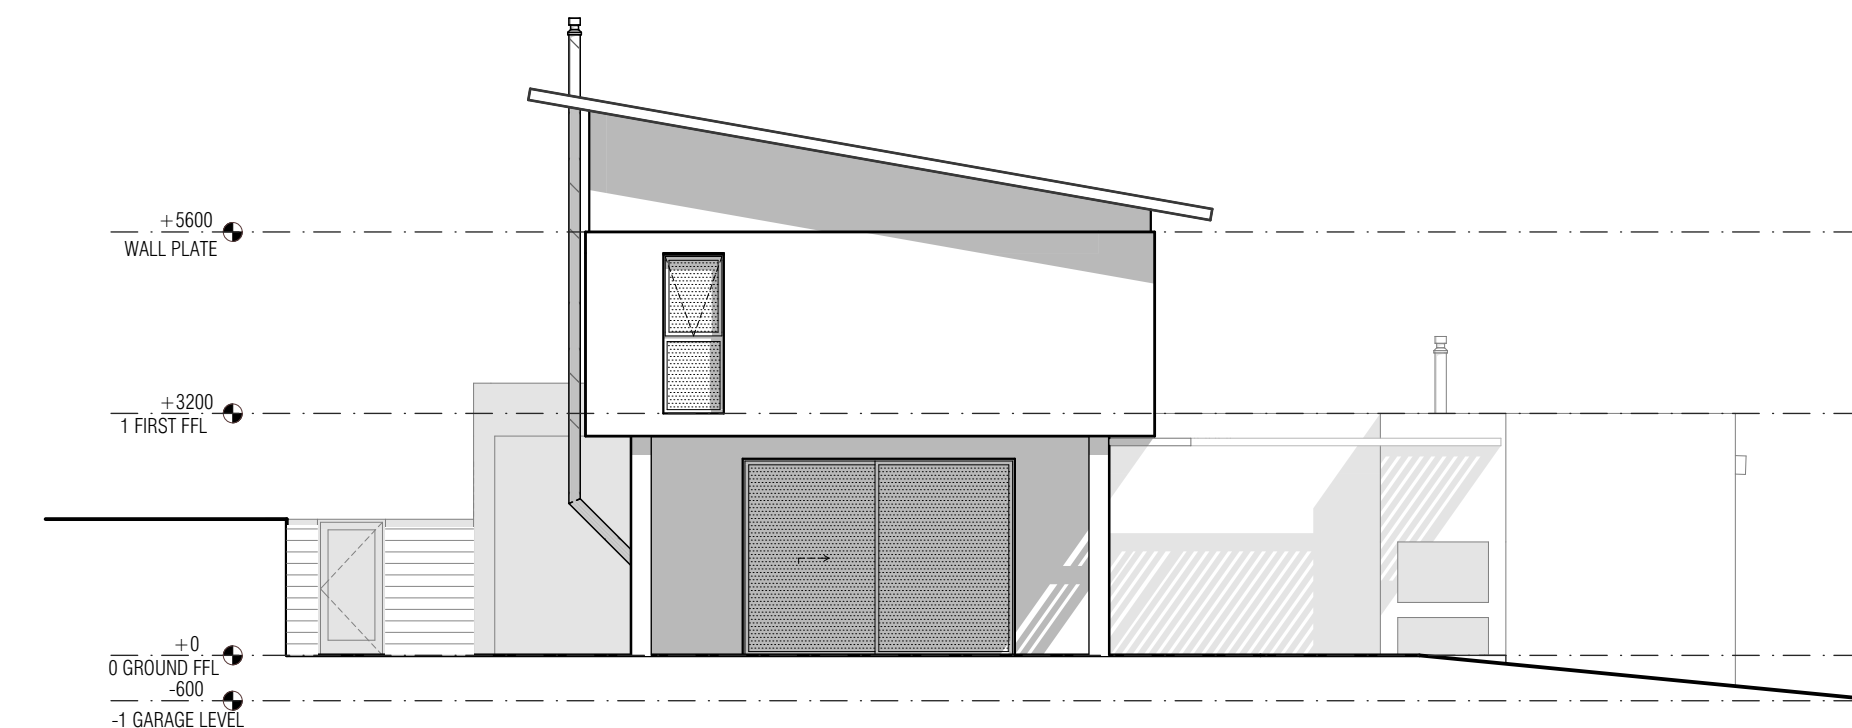

EAST ELEVATION
1:100

GROUND FLOOR	A: 119.5 m ²
GARAGE	A: 49.9 m ²
TOTAL AREA INCL. GARAGE + FF	311m ²