





APPLEGARTH HOUT BAY


ANNEXURE B:
ARCHITECTURAL PLANS - STYLE B_3 BEDROOM

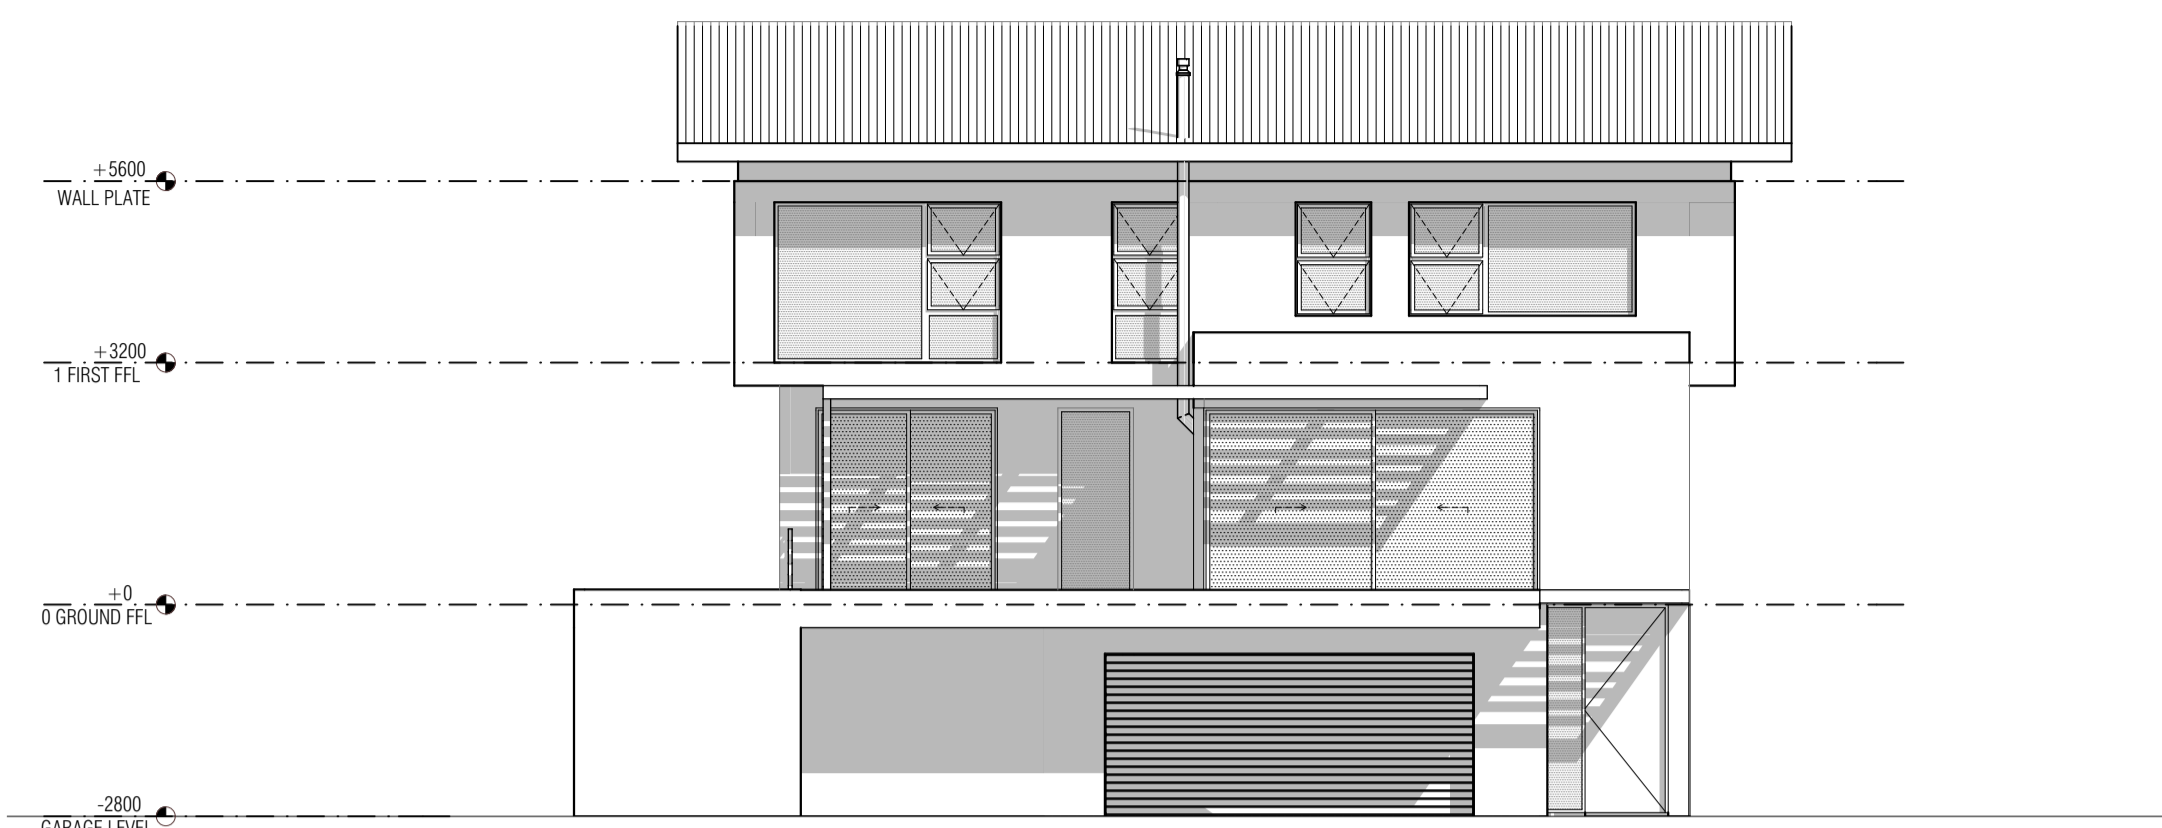


NORTH ELEVATION
1:100

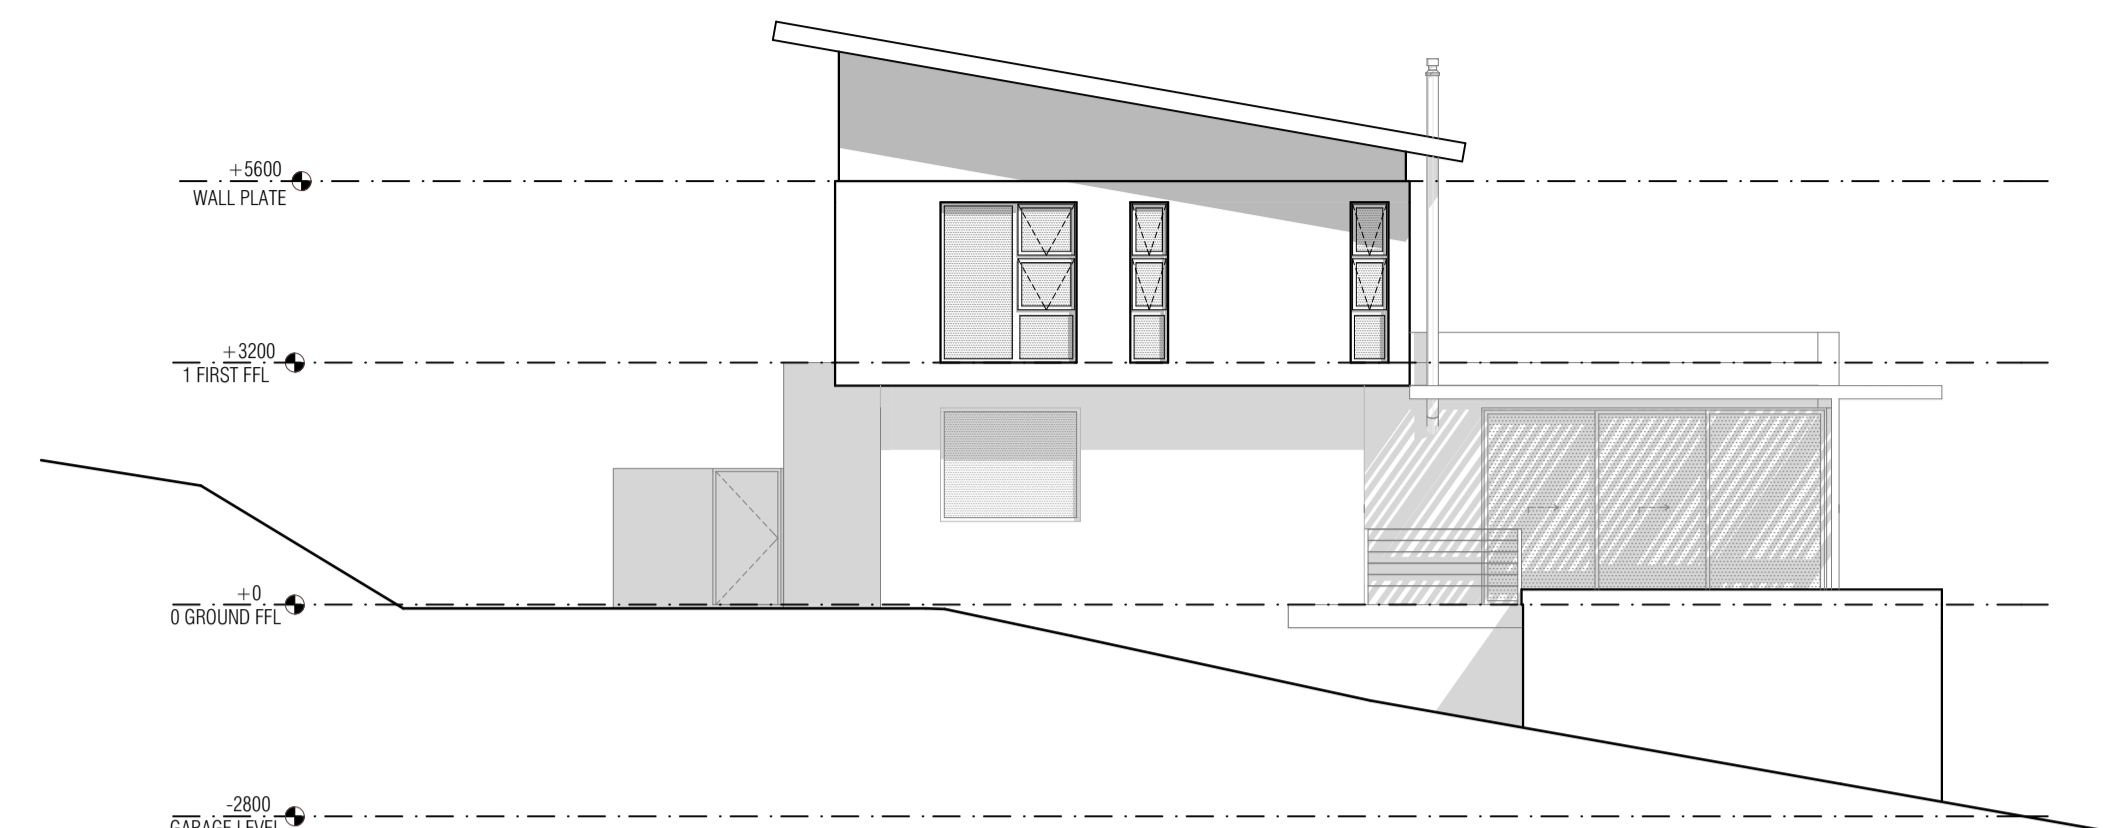


EAST ELEVATION
1:100

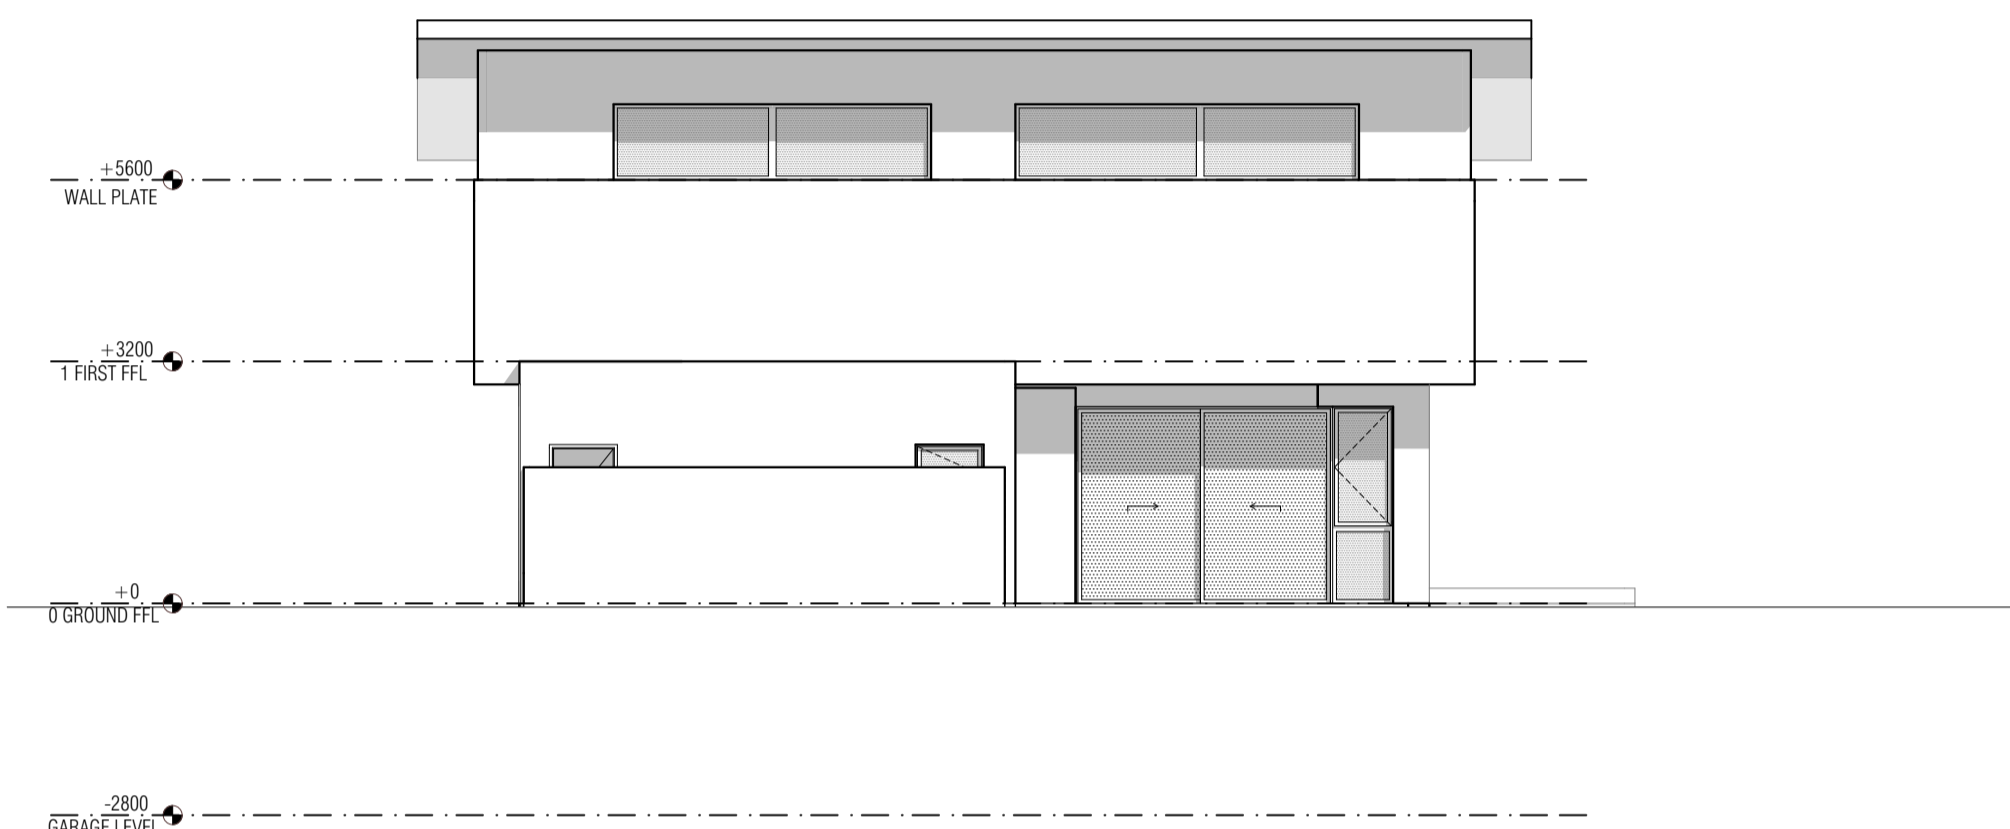


SOUTH ELEVATION
1:100

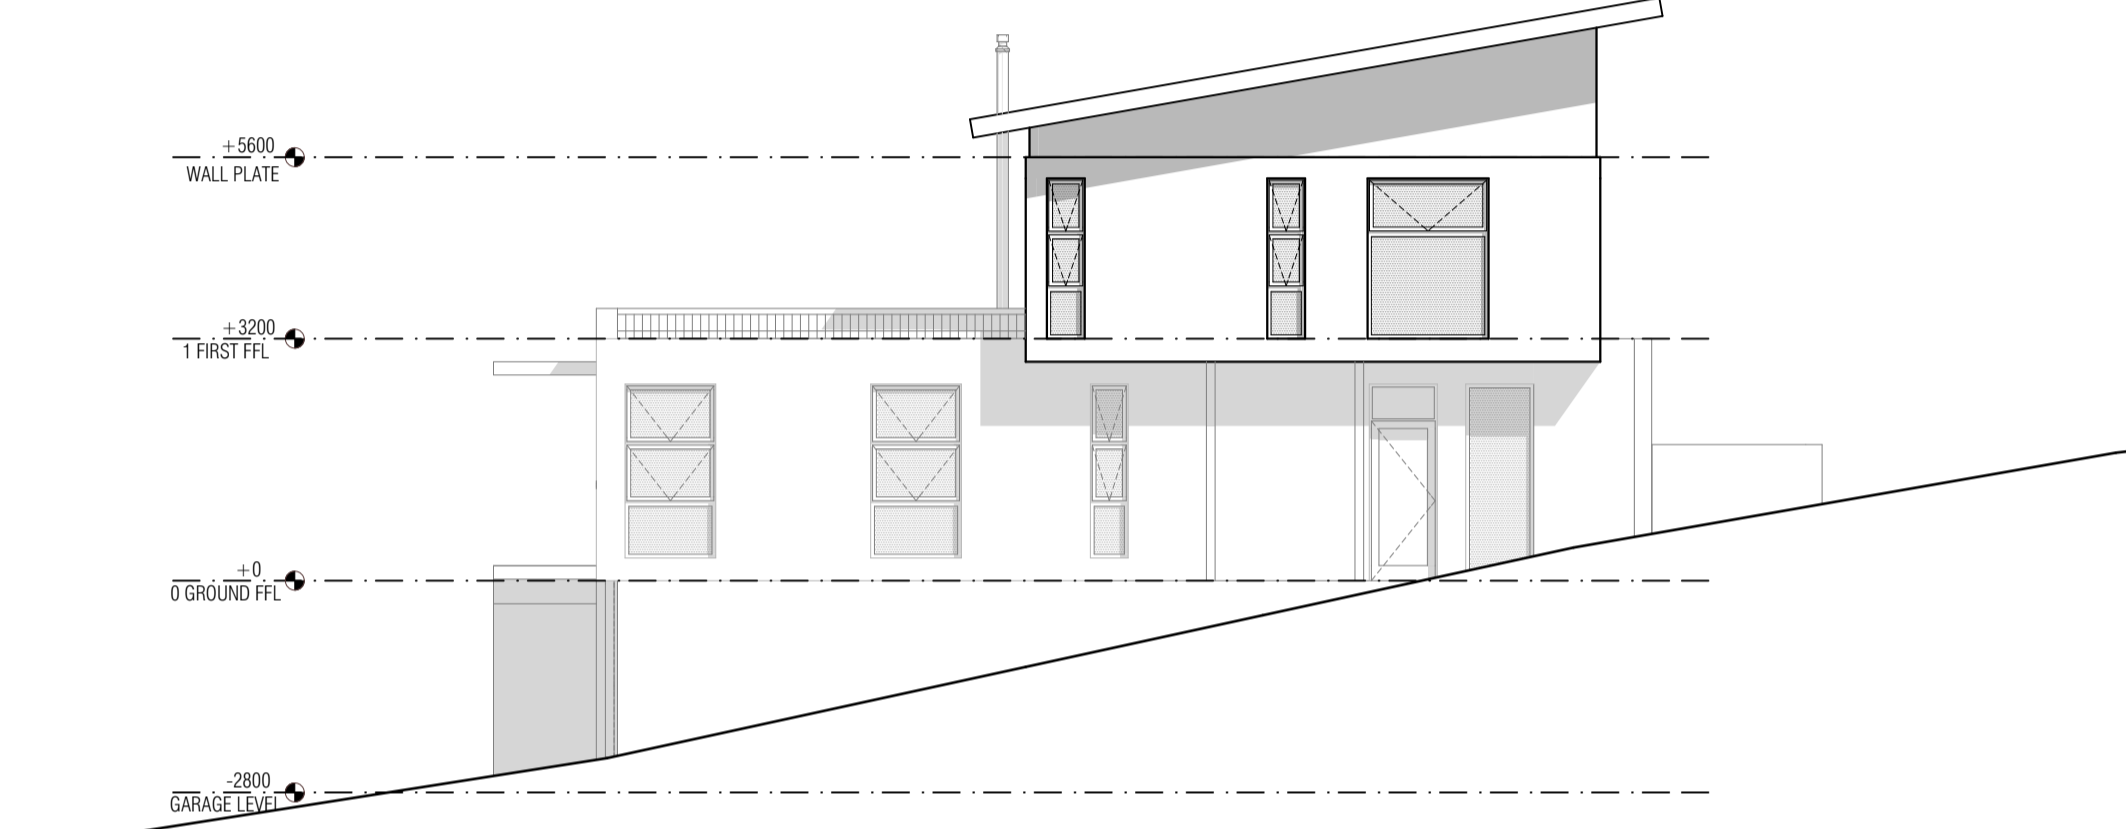


WEST ELEVATION
1:100

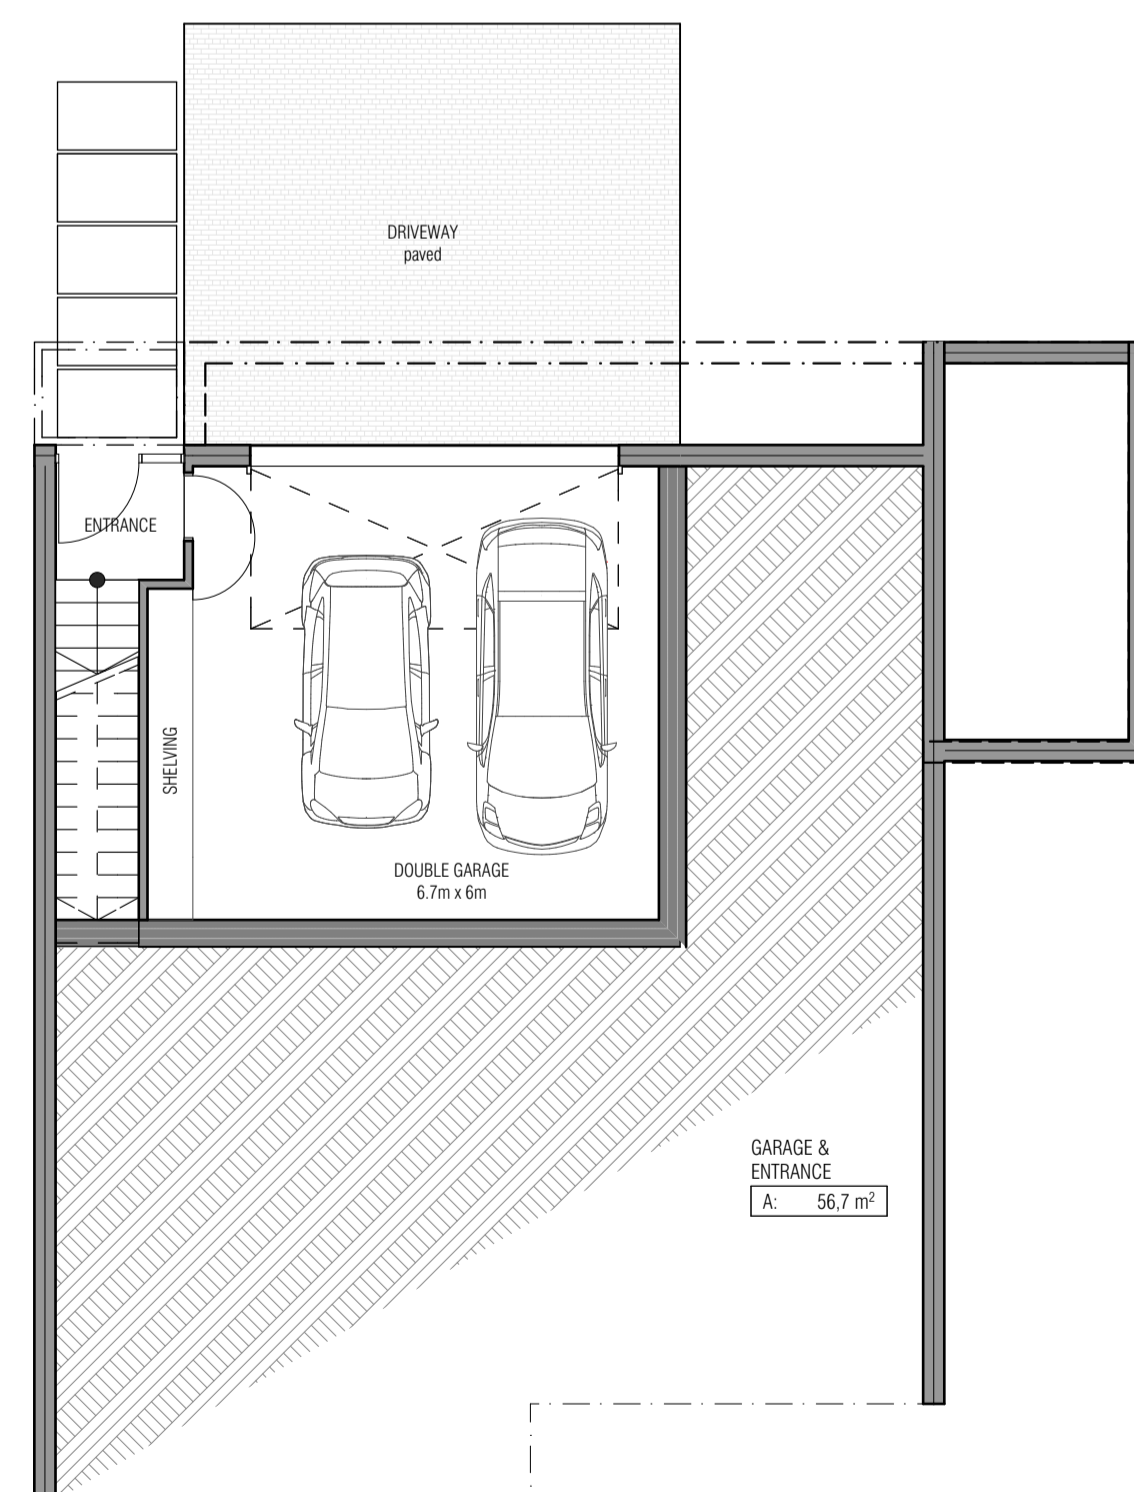

BASEMENT
1:100

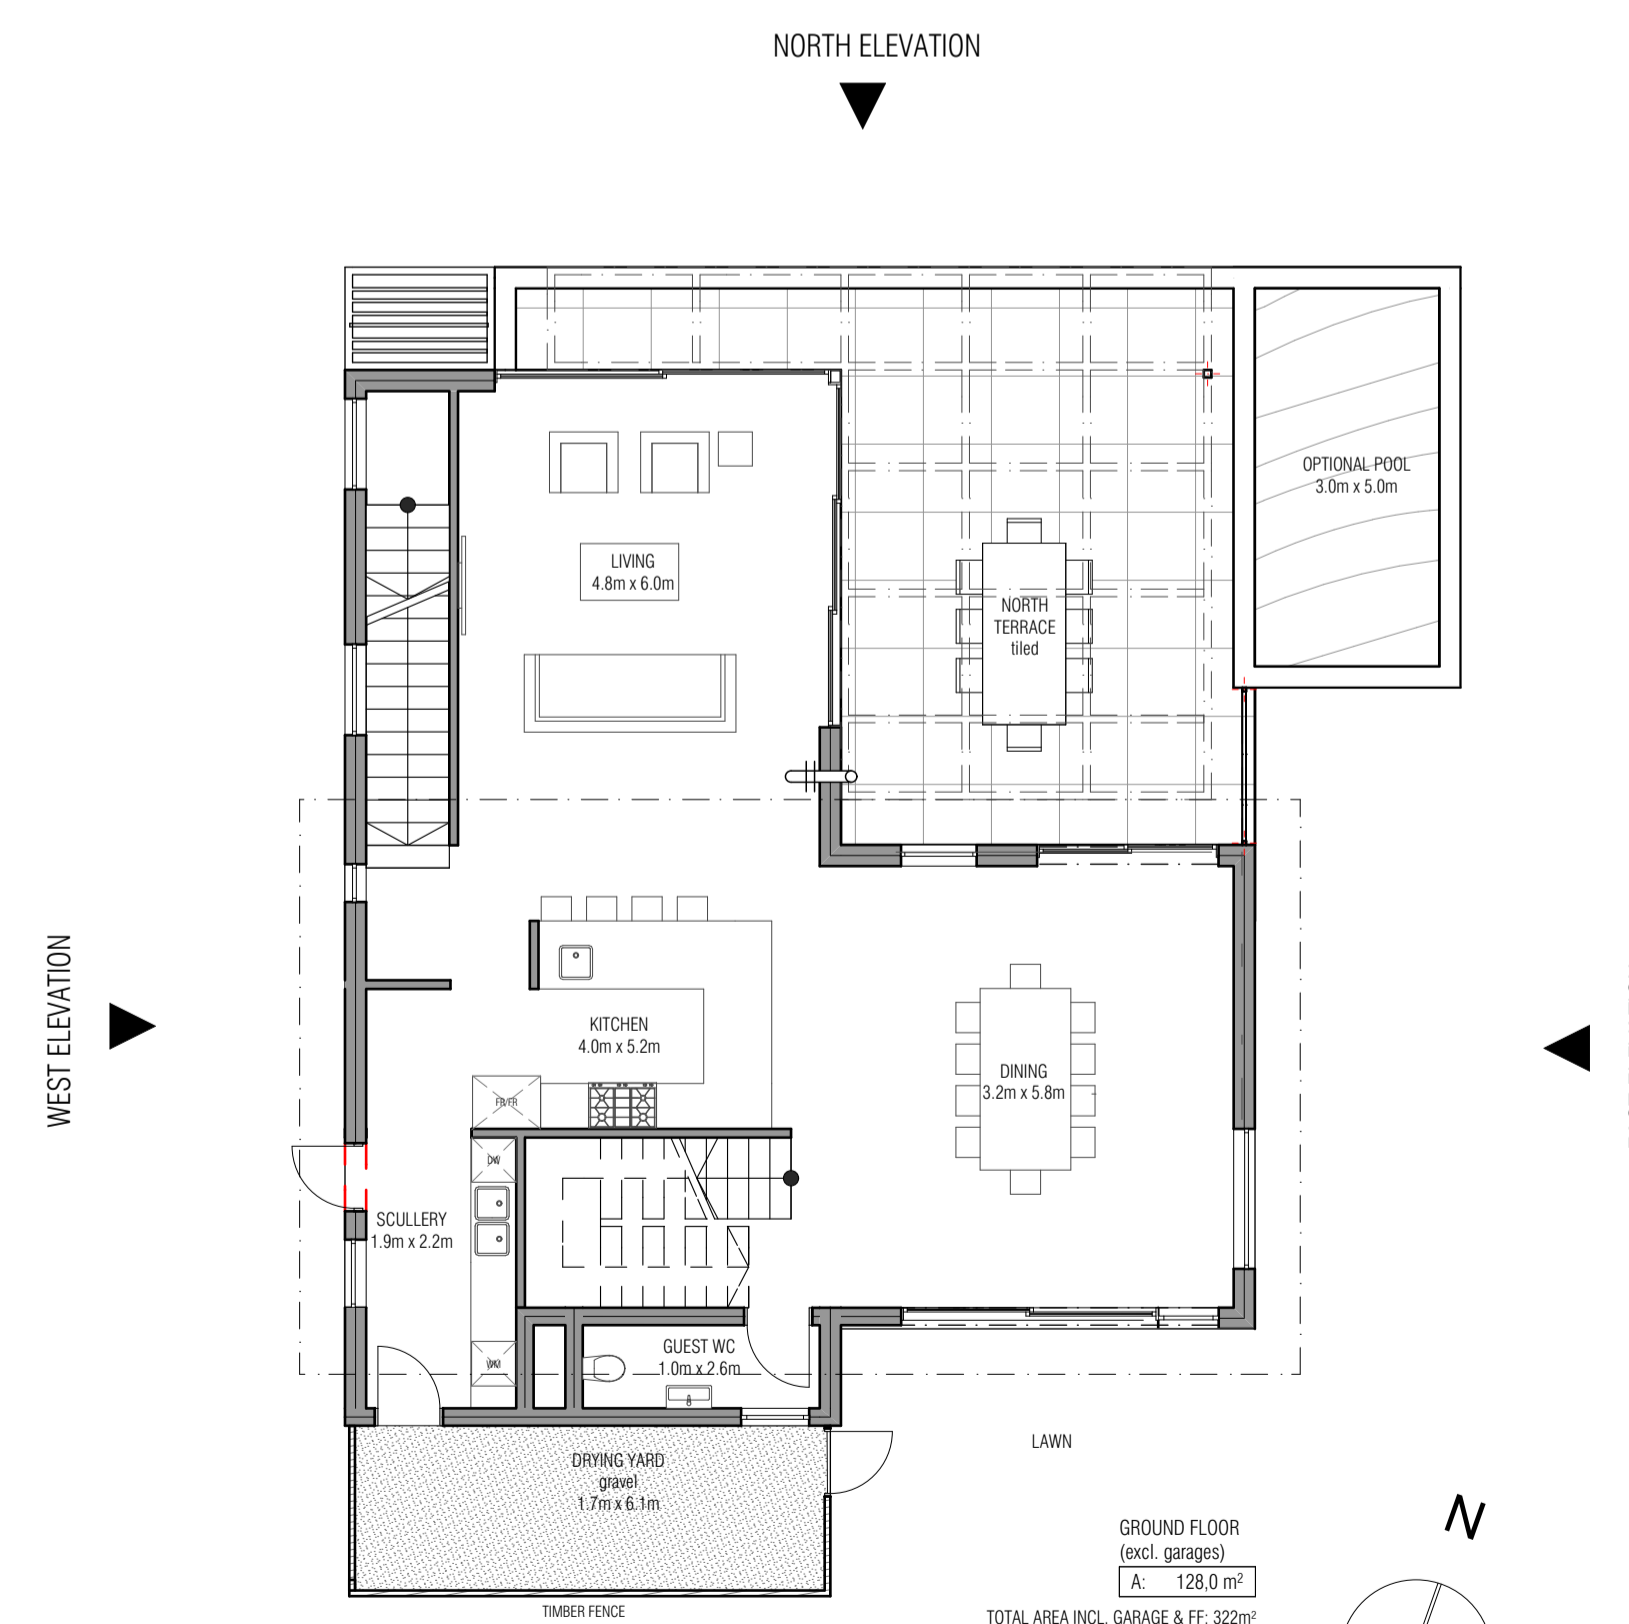

GROUND FLOOR
1:100

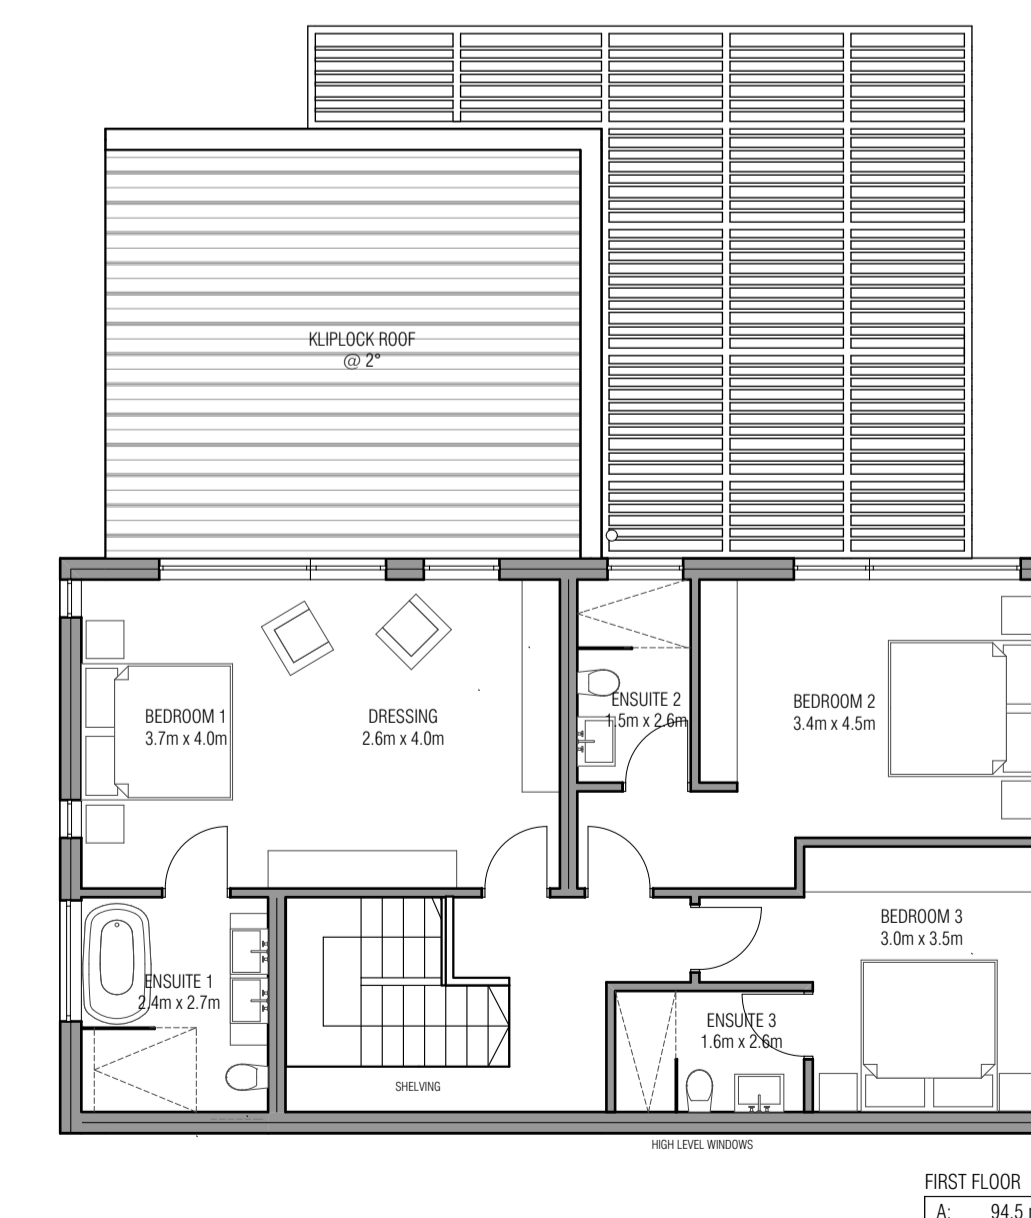

FIRST FLOOR
1:100