



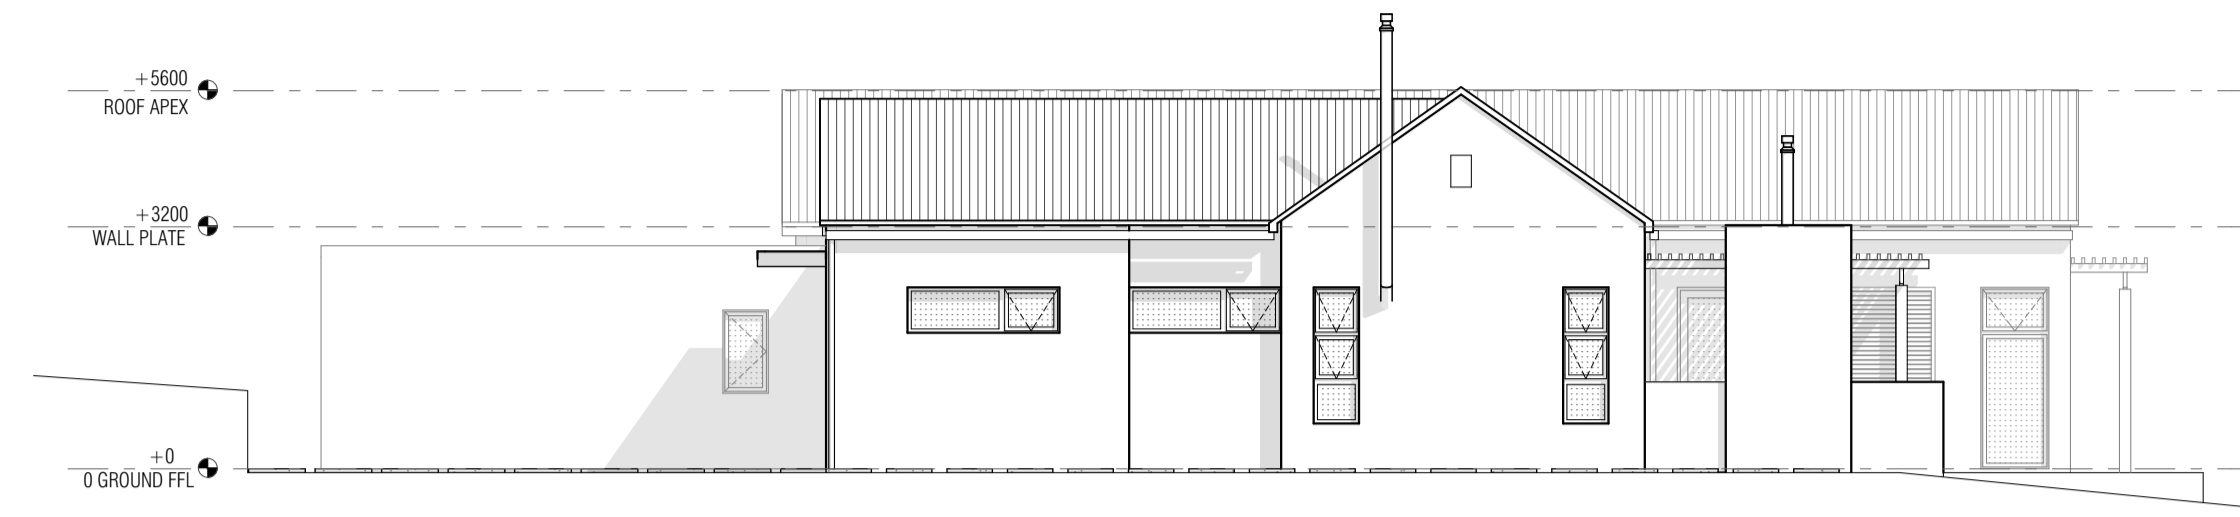


APPLEGARTH
HOUT BAY

ANNEXURE B:
ARCHITECTURAL PLANS - STYLE D_3 BEDROOM

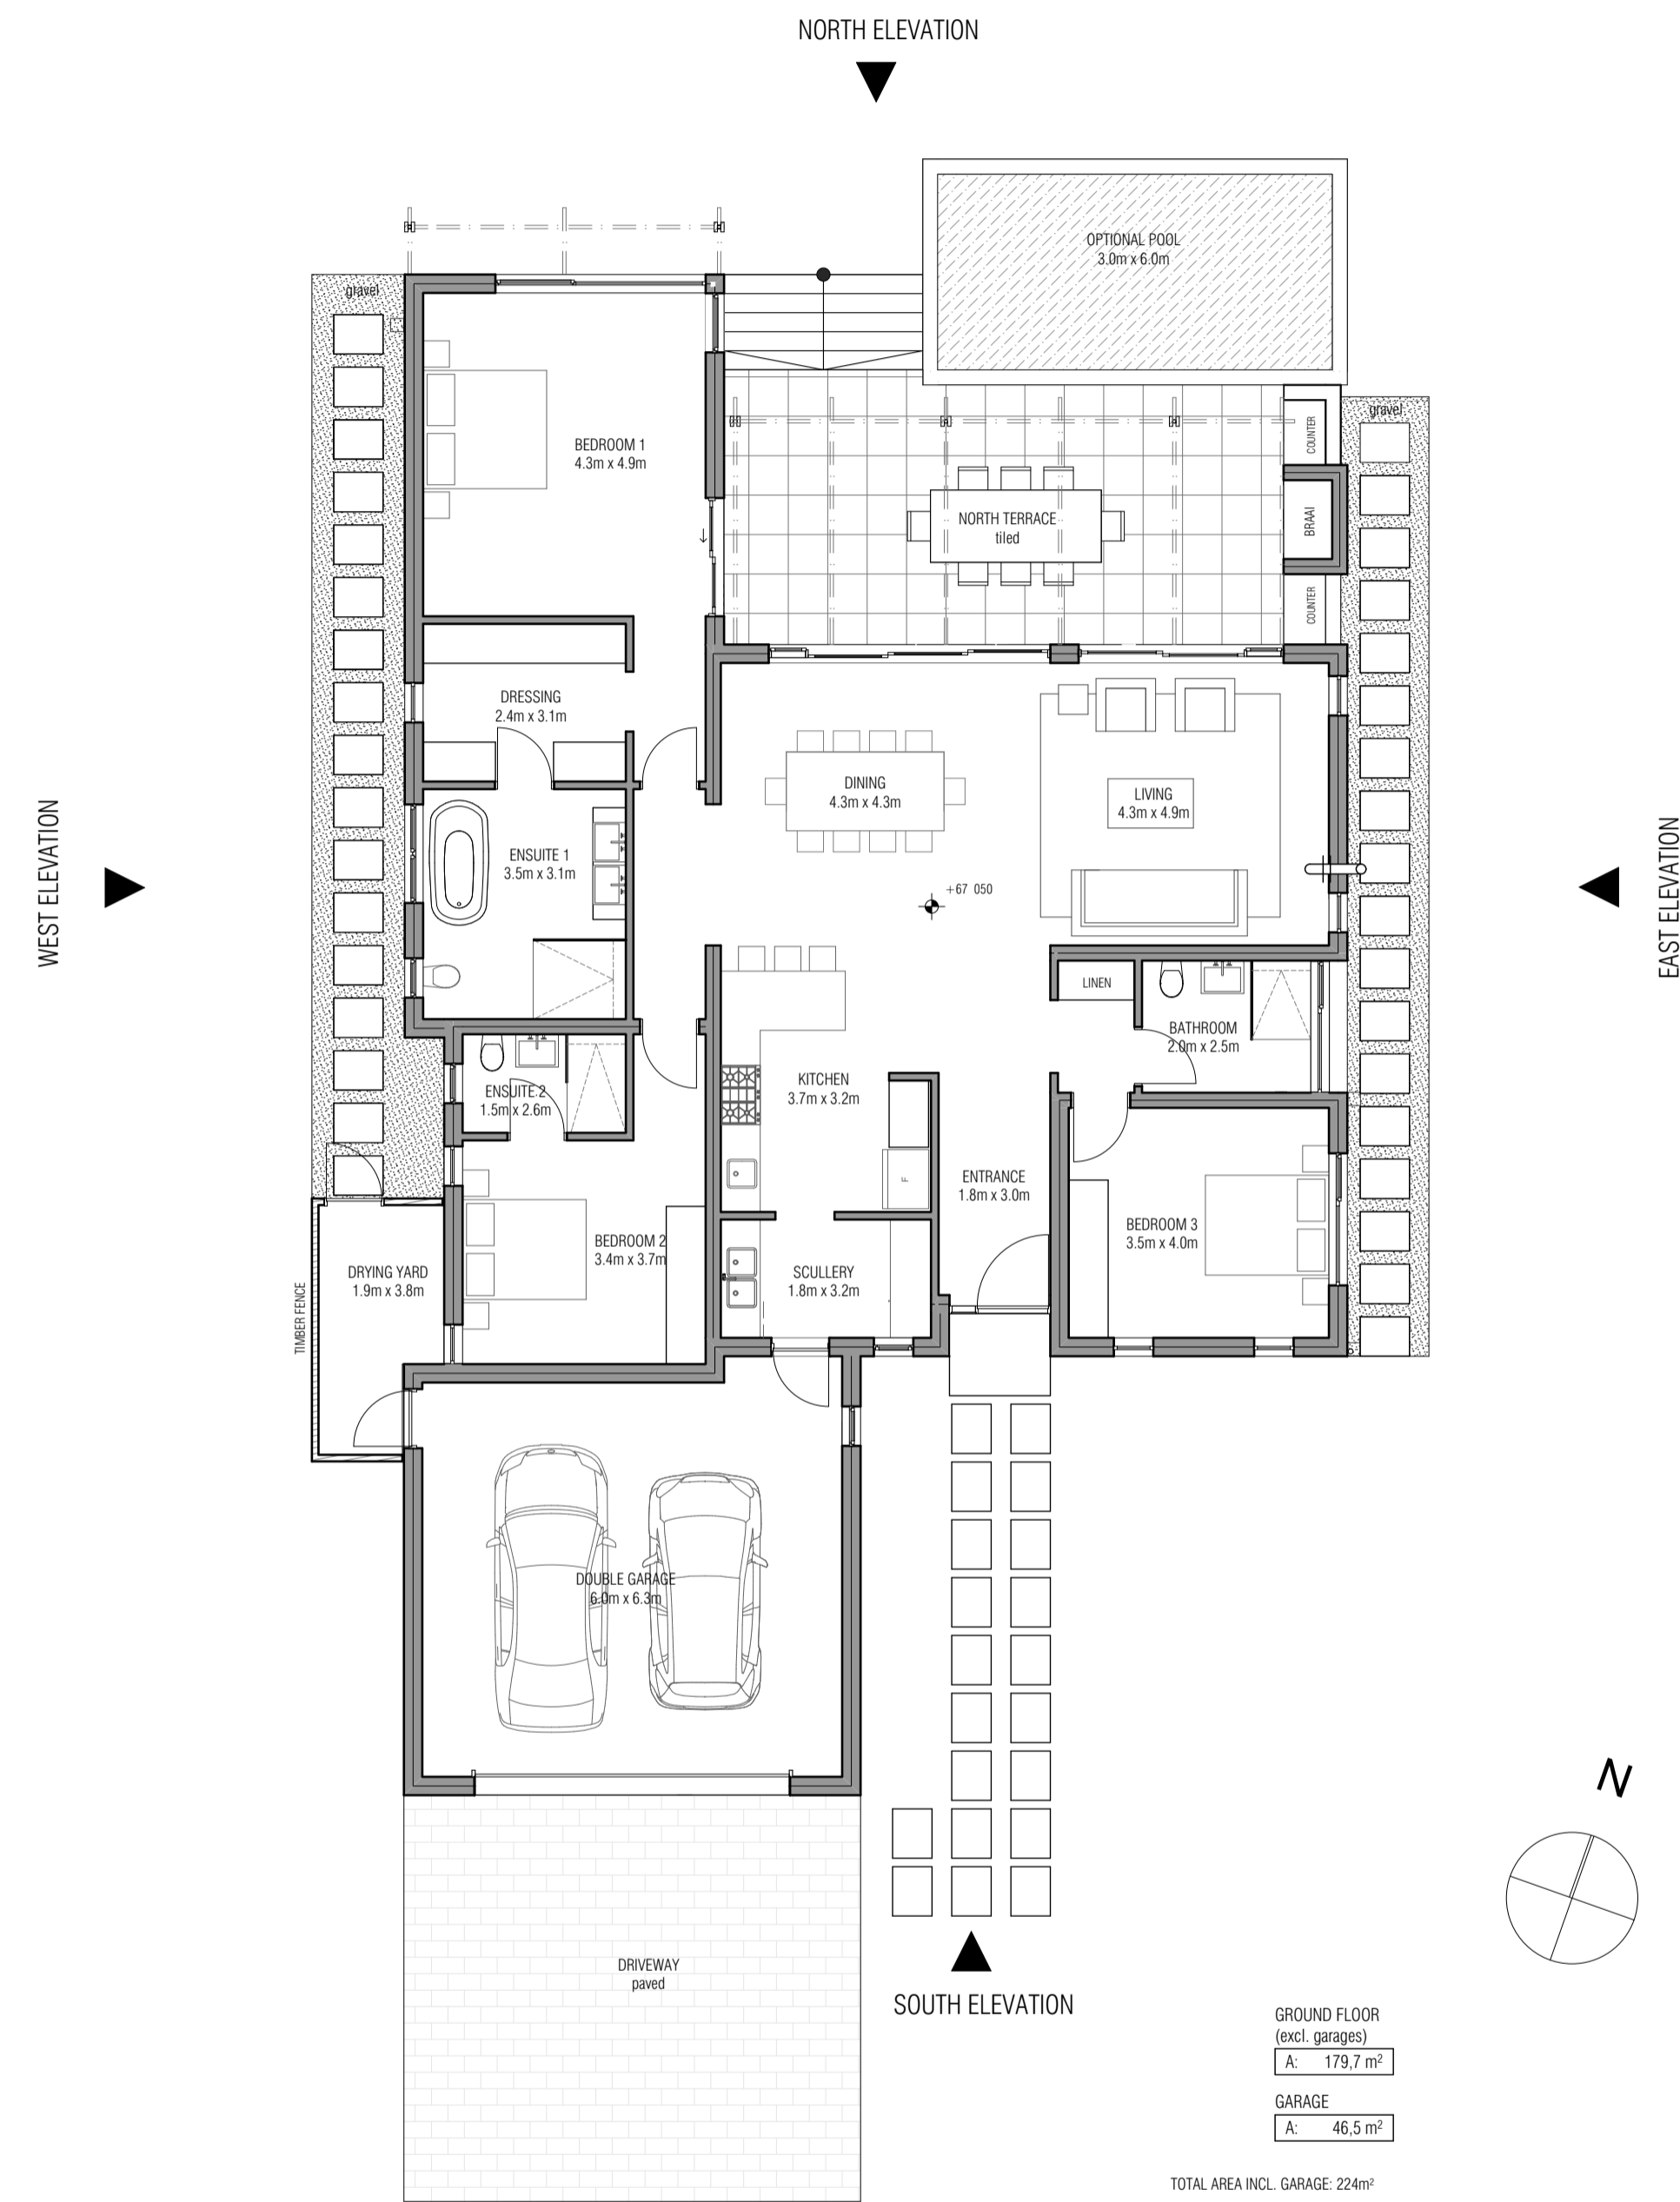


EAST ELEVATION
1:100

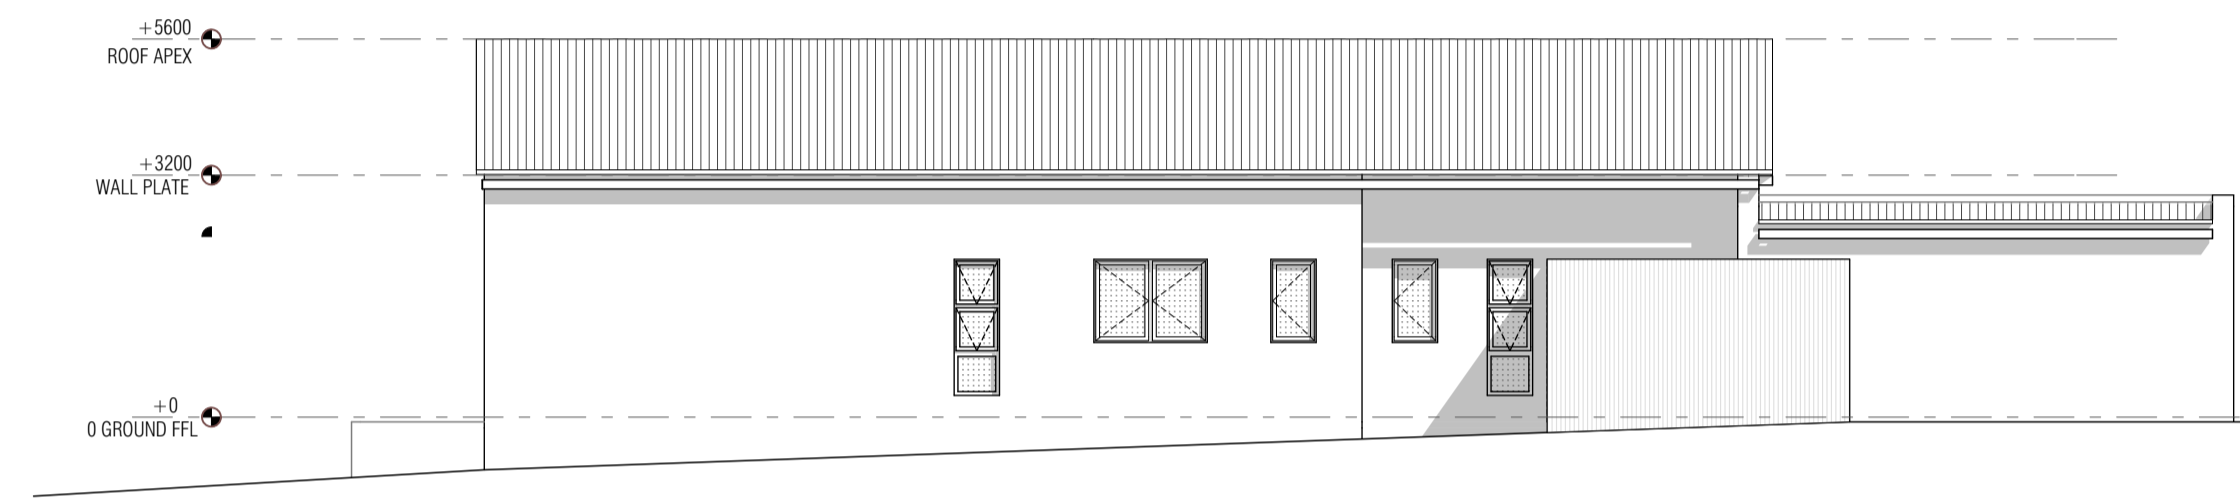

WEST ELEVATION
1:100



NORTH ELEVATION
1:100

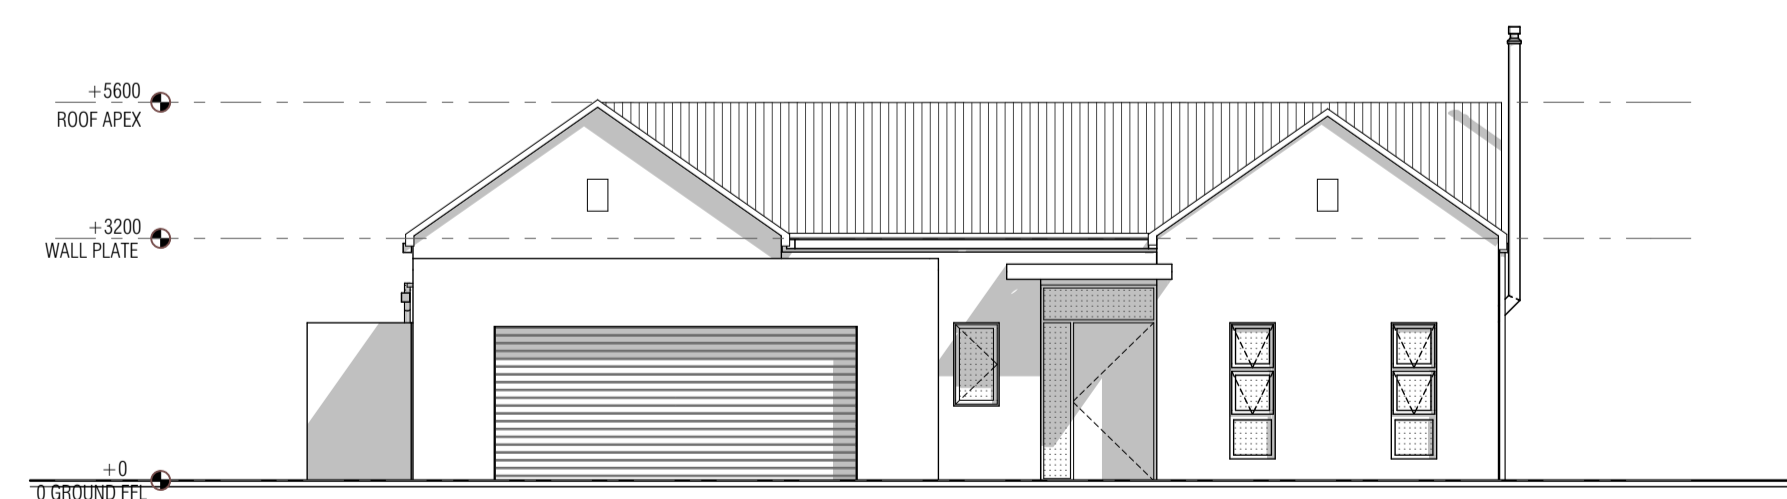

SOUTH ELEVATION
1:100